

DRAWN OR REVISED BY:
KEVIN KEHOE

DATE DRAWN OR REVISED:
03-01-17

DRAWING NAME:
BASEMENT FLOOR PLAN


DRAWING SCALE:
1/8" = 1'-0"


BUILDING NAME:
ANDERSON TOWER


BUILDING NUMBER:
045

DRAWING LOCATION:
P:\SPACE\RC\045 ANDERSON\045-B

PLANNING AND PROJECT MANAGEMENT

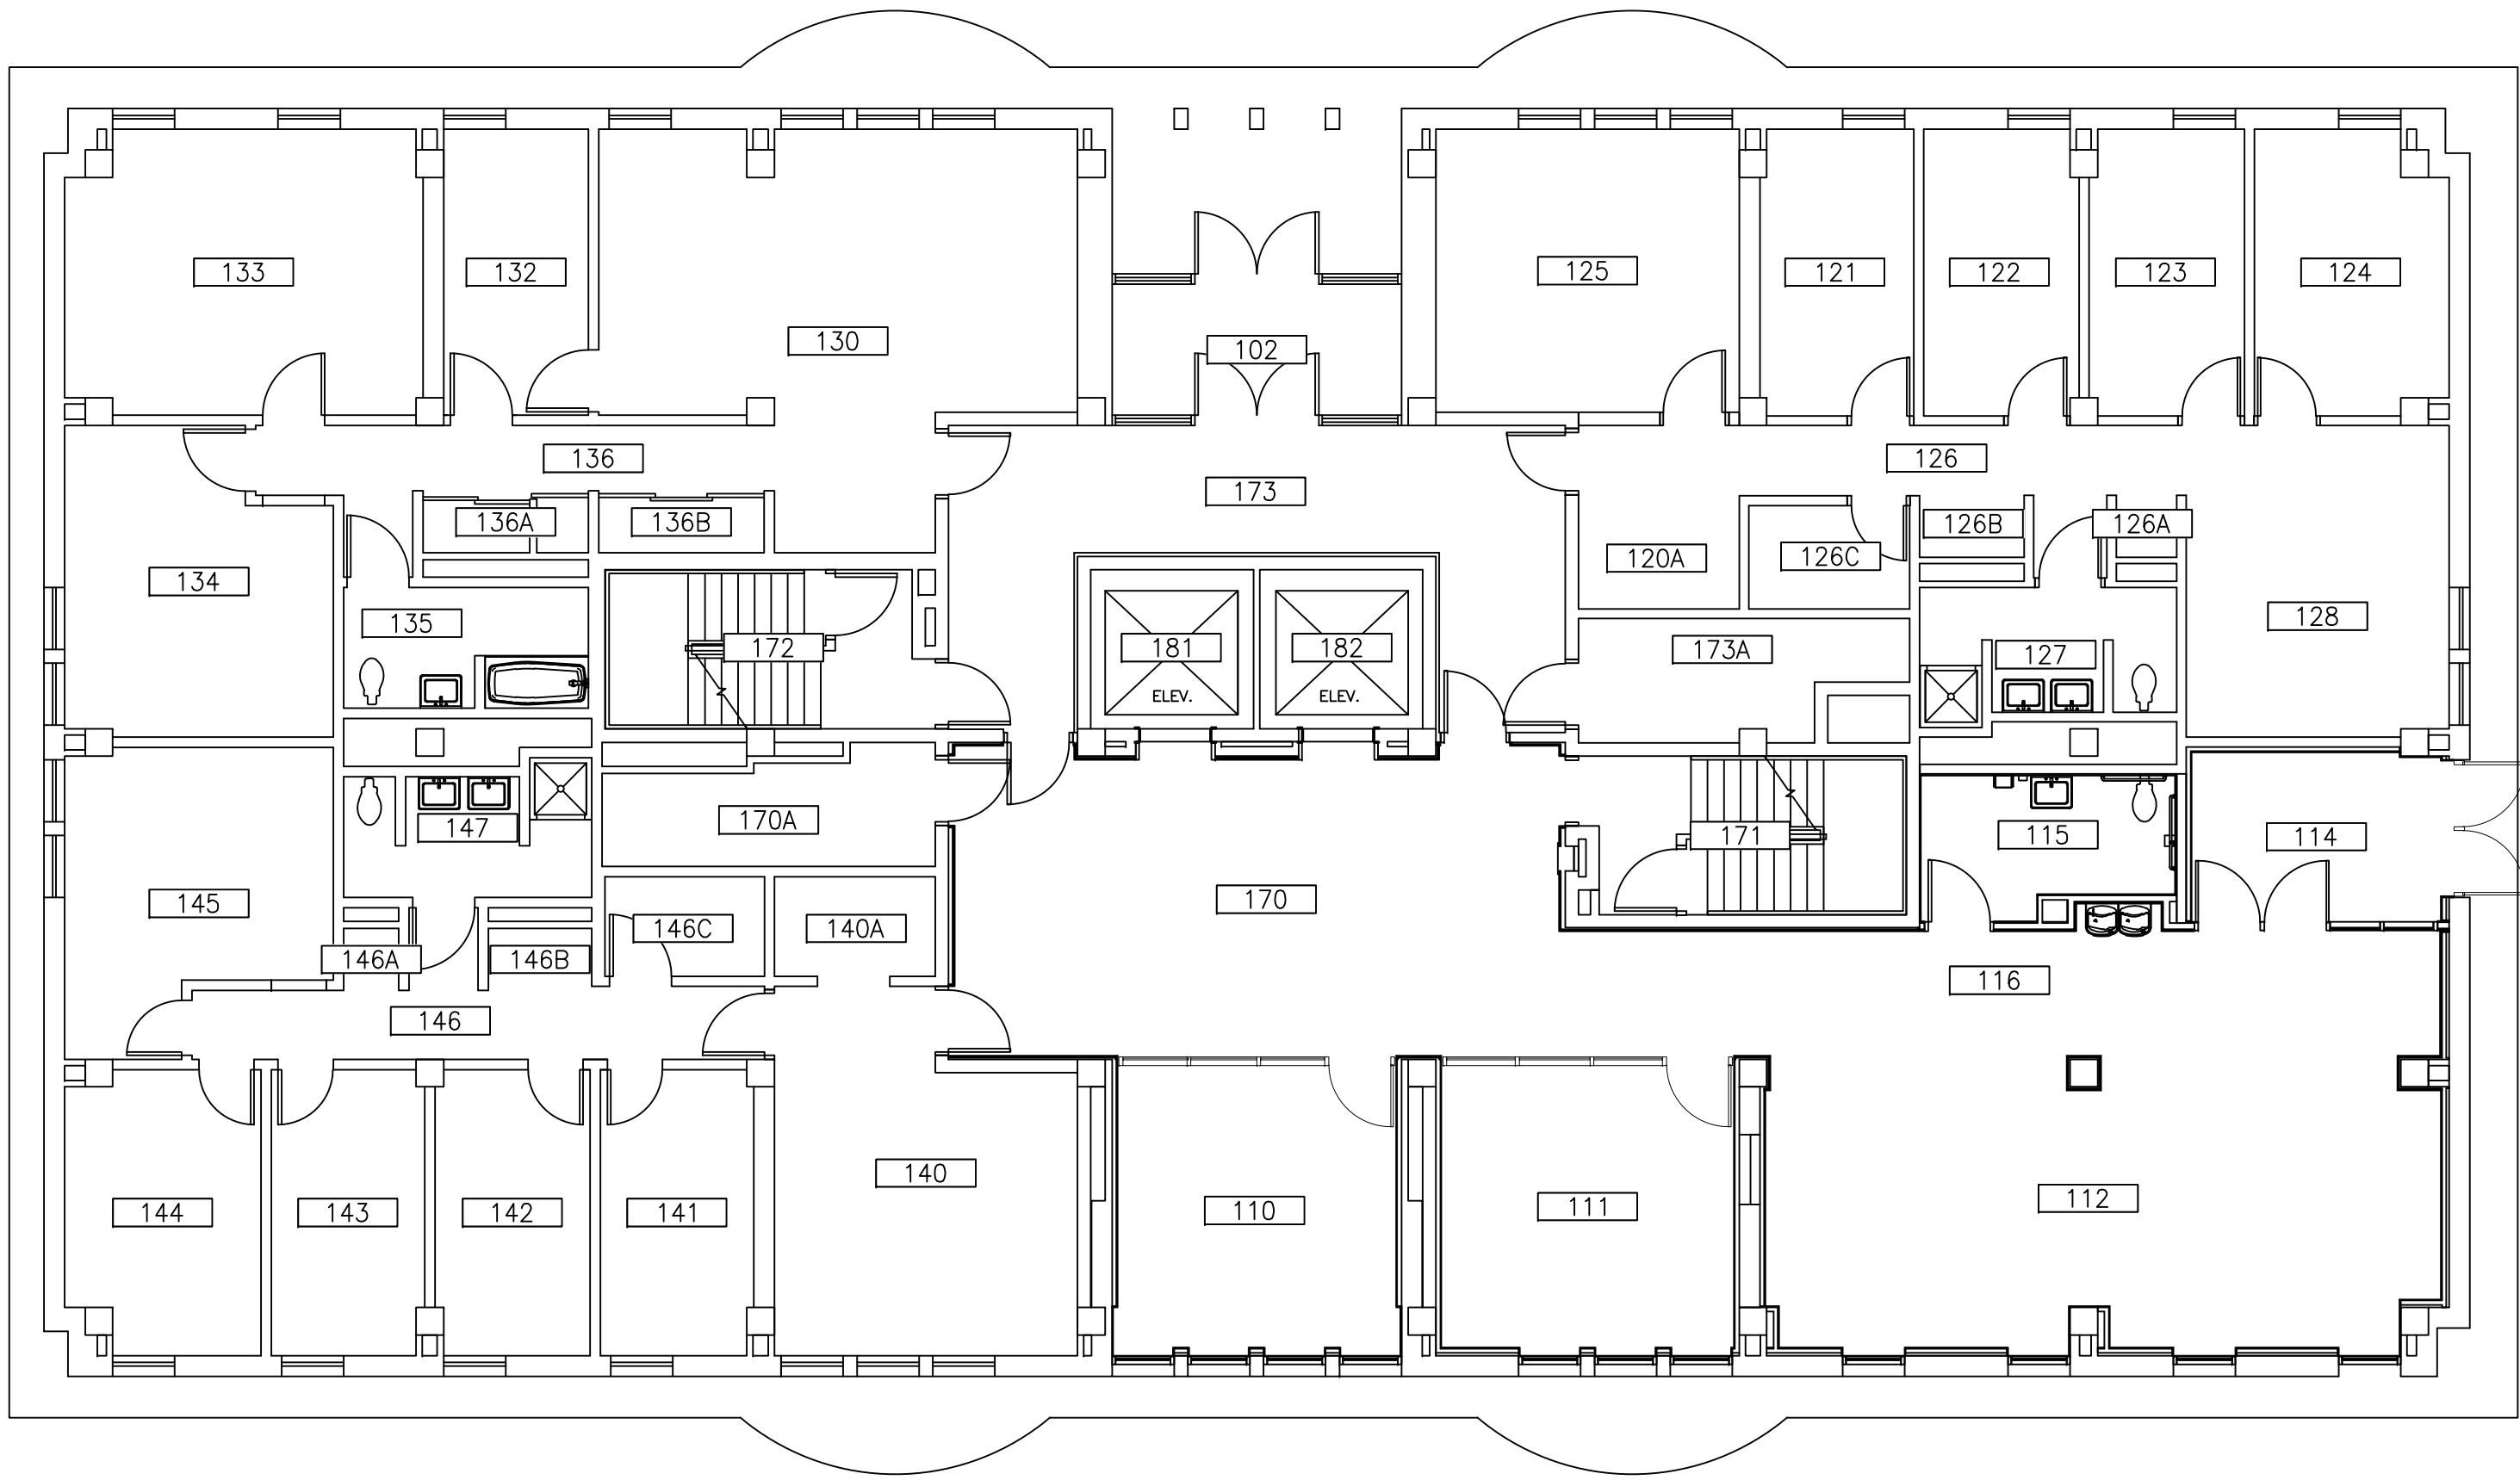

 UNIVERSITY of ROCHESTER	DRAWN OR REVISED BY: KEVIN KEHOE	DRAWING NAME: FIRST FLOOR PLAN	BUILDING NAME: ANDERSON TOWER	DRAWING LOCATION: P:\SPACE\RC\045 ANDERSON\045-01
	DATE DRAWN OR REVISED: 03-01-17	DRAWING SCALE: 1/8" = 1'-0"	BUILDING NUMBER: 045	PLANNING AND PROJECT MANAGEMENT

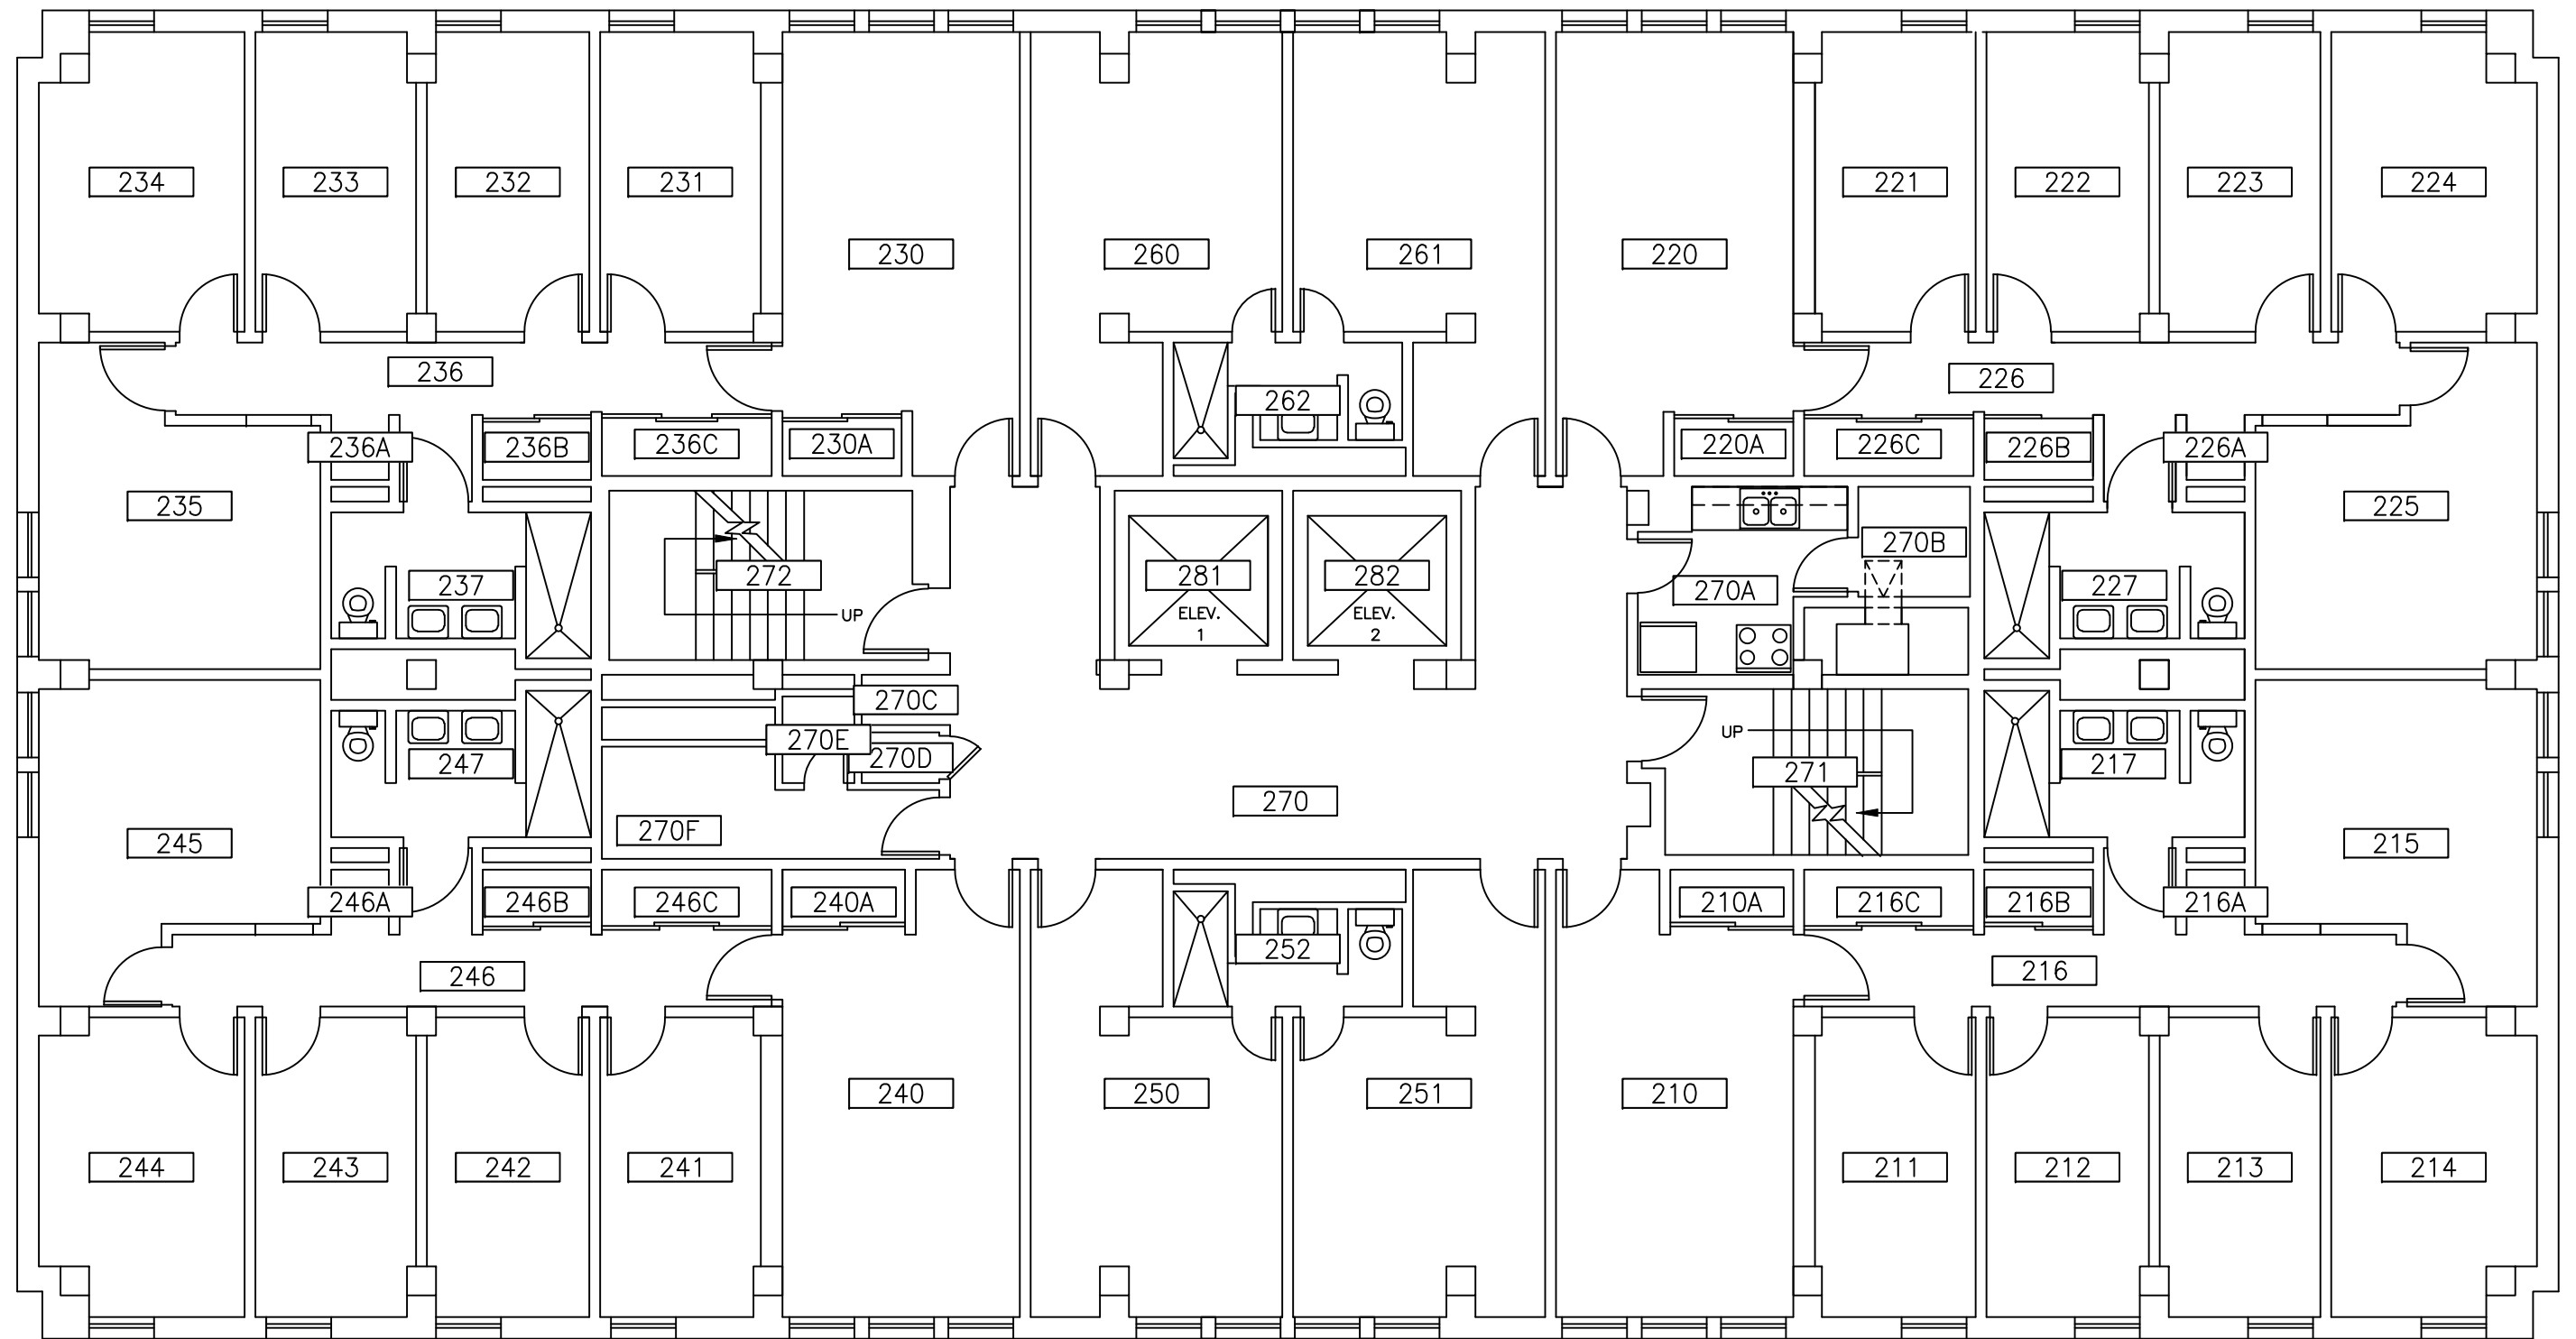

DRAWN OR REVISED BY:
KEVIN KEHOE

DATE DRAWN OR REVISED:
03-01-17

DRAWING NAME:
SECOND FLOOR PLAN


DRAWING SCALE:
1/8" = 1'-0"


BUILDING NAME:
ANDERSON TOWER


BUILDING NUMBER:
045


DRAWING LOCATION:
P:\SPACE\RC\045 ANDERSON\045-02


PLANNING AND PROJECT MANAGEMENT

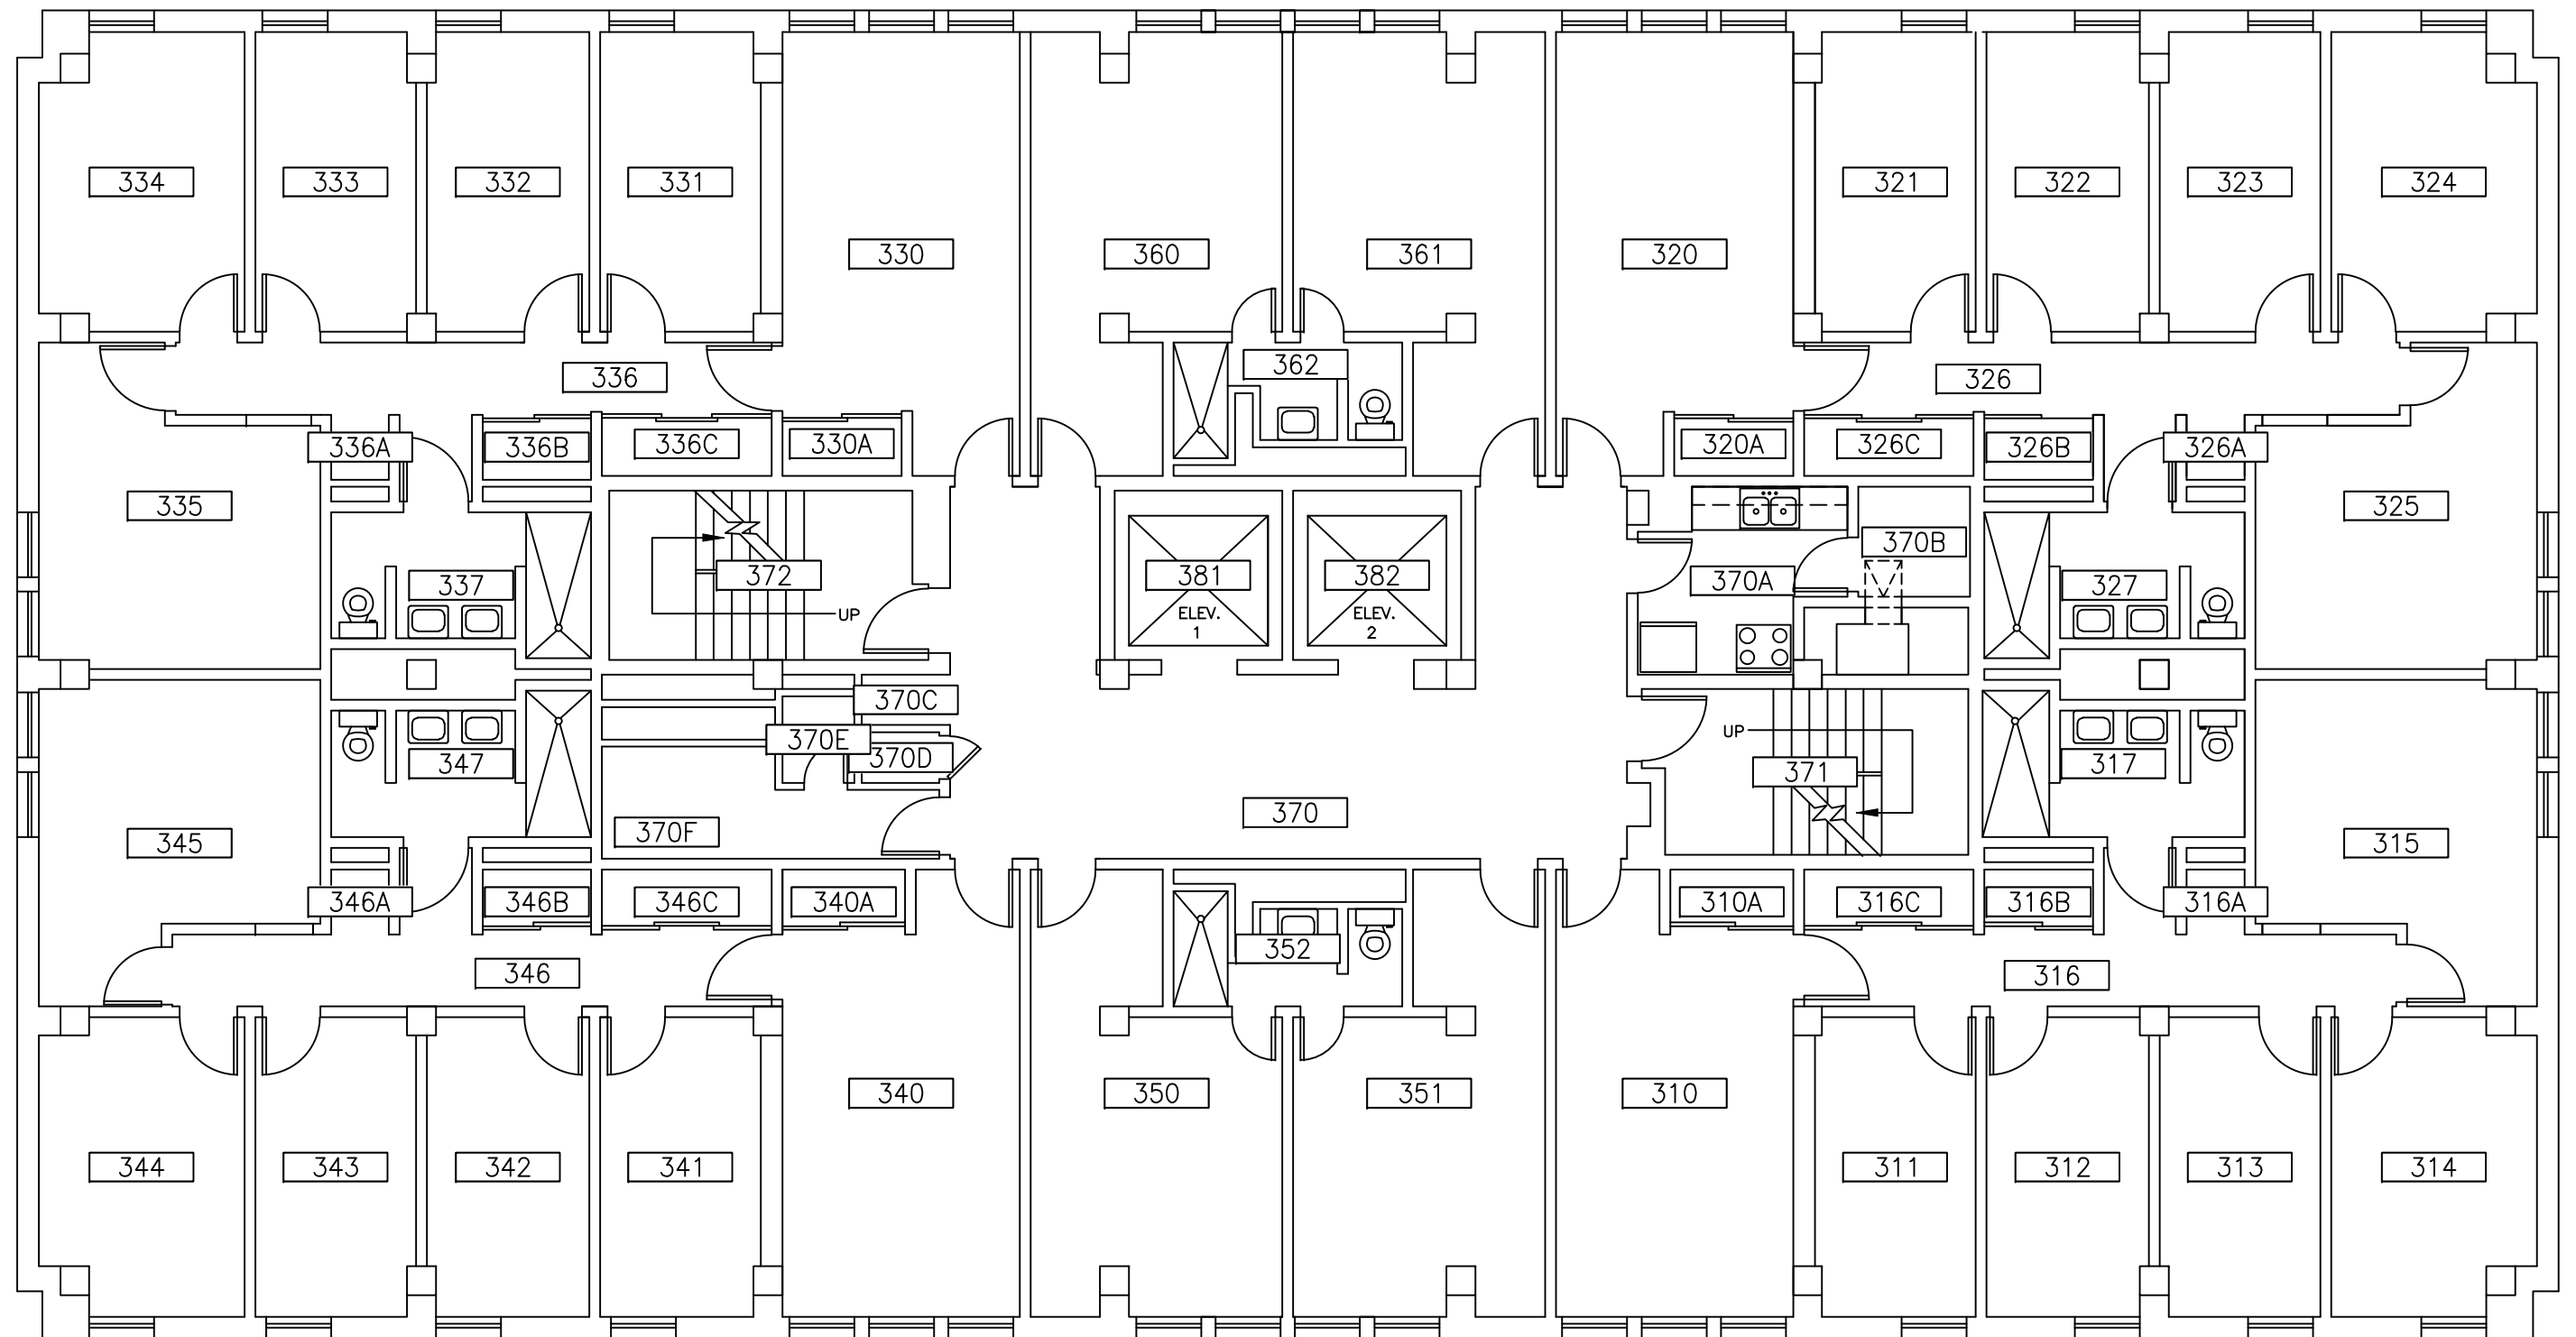

 UNIVERSITY of ROCHESTER	DRAWN OR REVISED BY: KEVIN KEHOE	DRAWING NAME: THIRD FLOOR PLAN	BUILDING NAME: ANDERSON TOWER	DRAWING LOCATION: P:\SPACE\RC\045 ANDERSON\045-03
	DATE DRAWN OR REVISED: 03-01-17	DRAWING SCALE: 1/8" = 1'-0"	BUILDING NUMBER: 045	PLANNING AND PROJECT MANAGEMENT

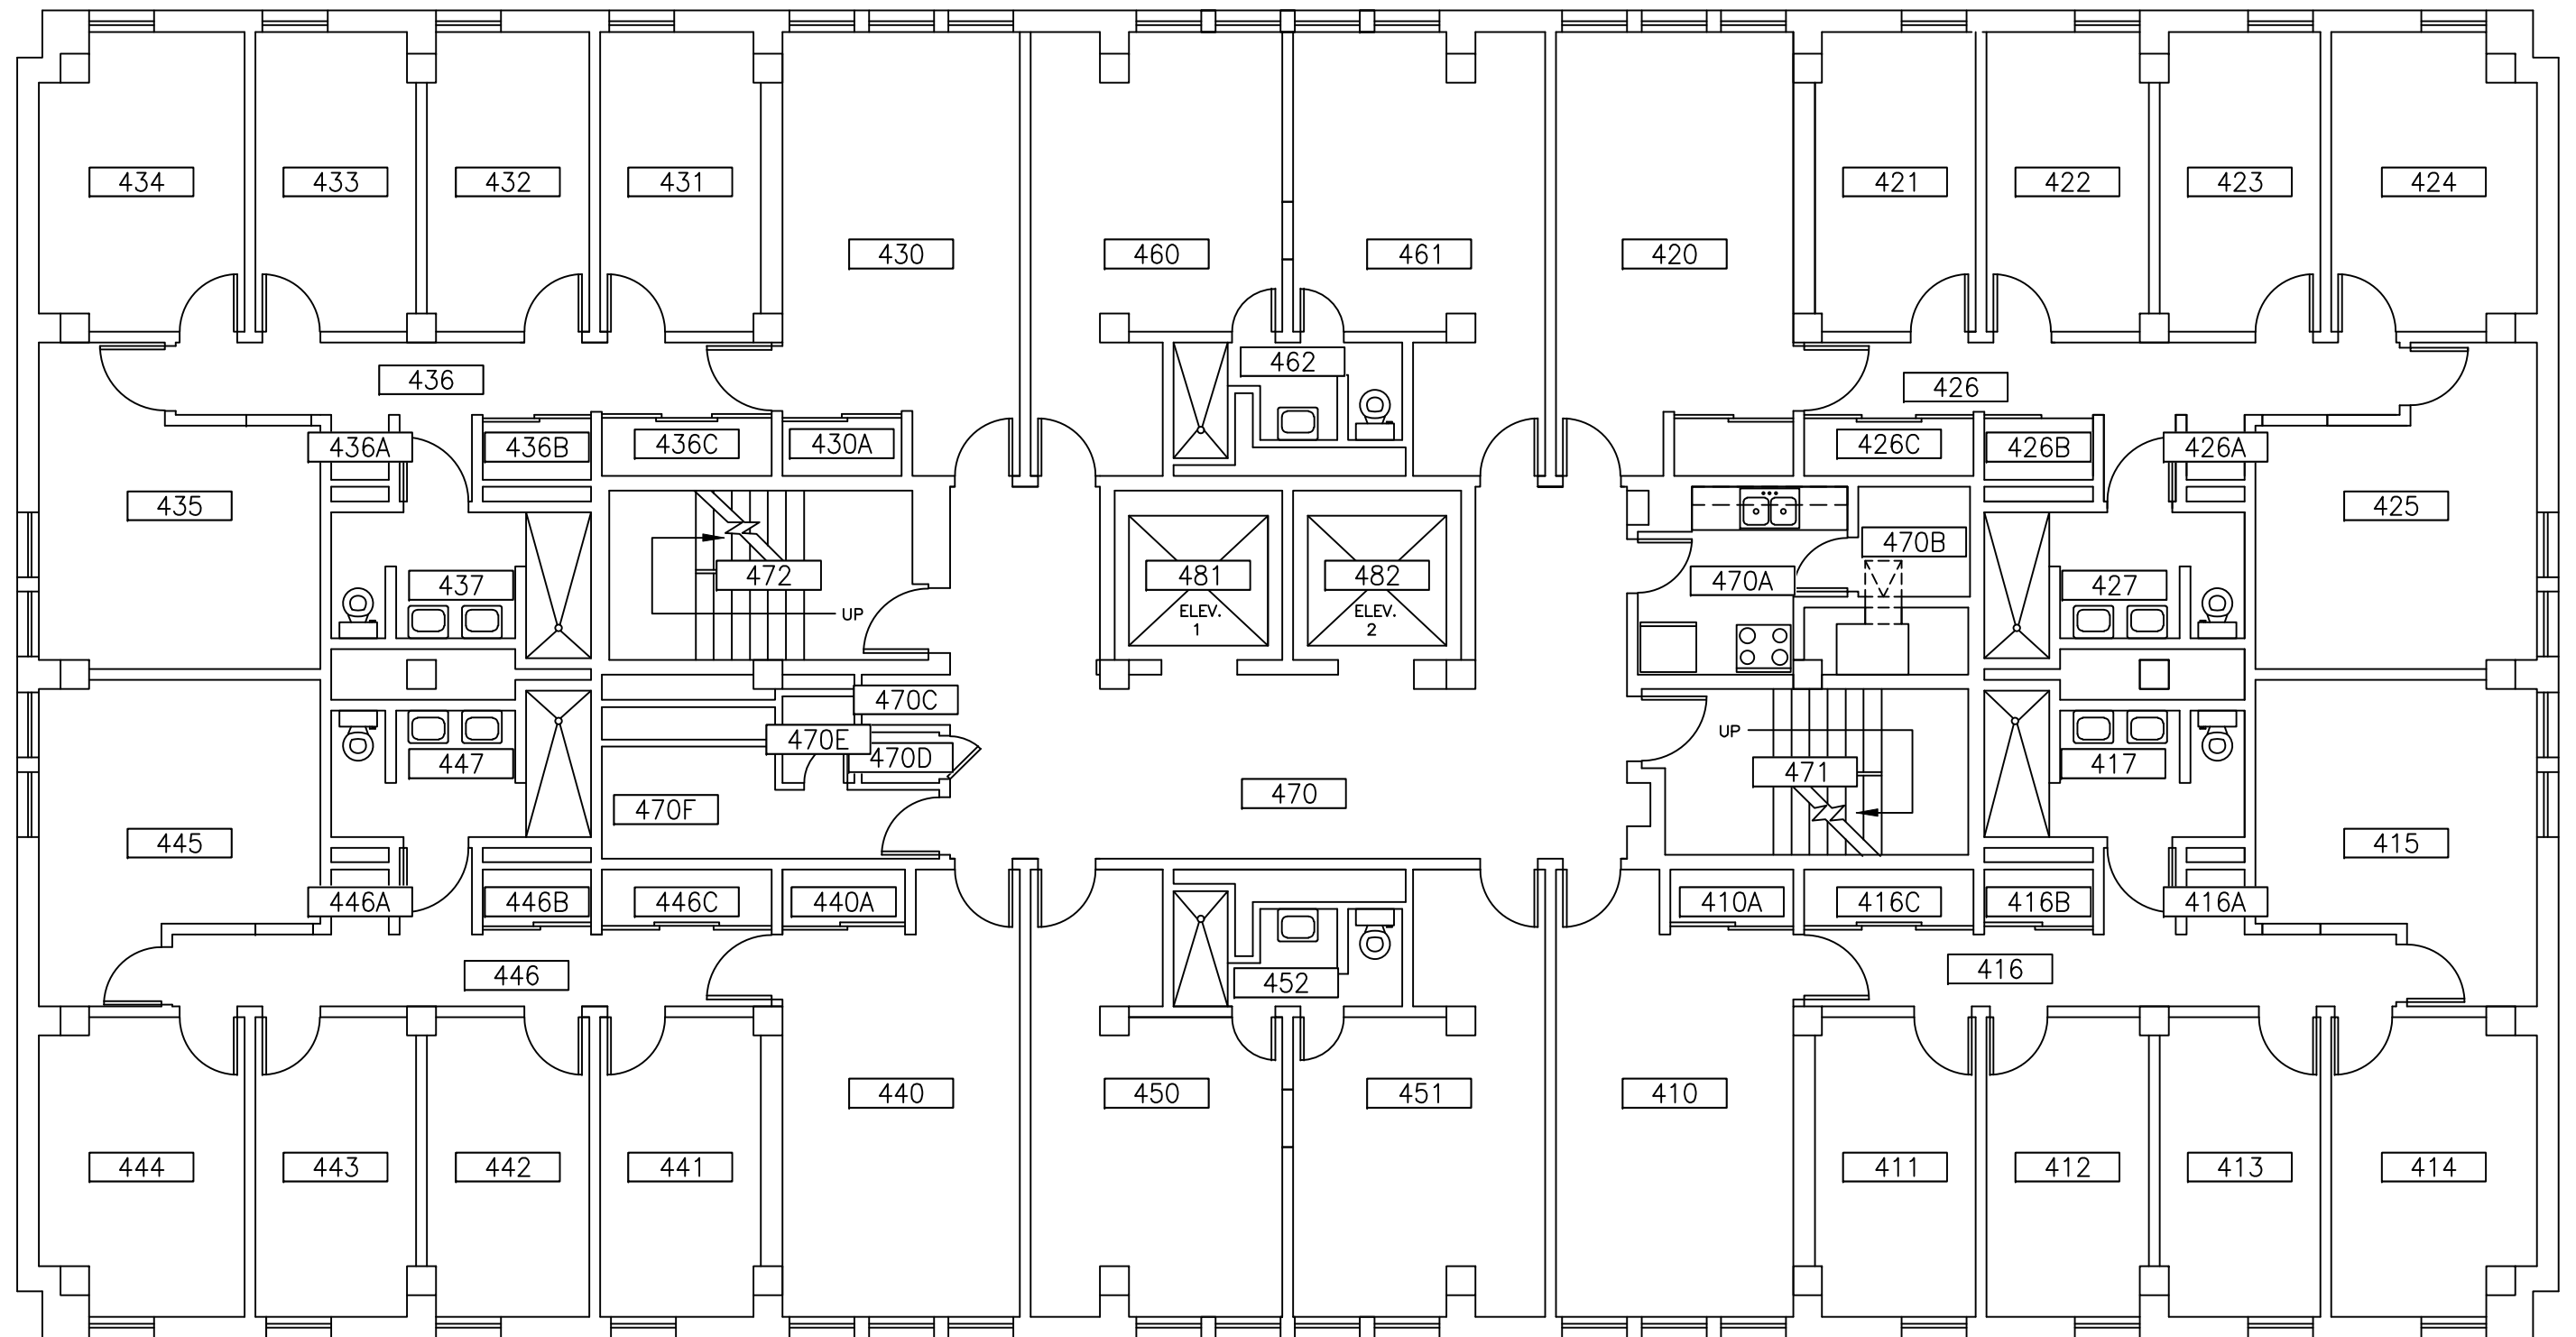

 UNIVERSITY of ROCHESTER	DRAWN OR REVISED BY: KEVIN KEHOE	DRAWING NAME: FOURTH FLOOR PLAN	BUILDING NAME: ANDERSON TOWER	DRAWING LOCATION: P:\SPACE\RC\045 ANDERSON\045-04
	DATE DRAWN OR REVISED: 03-01-17	DRAWING SCALE: 1/8" = 1'-0"	BUILDING NUMBER: 045	PLANNING AND PROJECT MANAGEMENT

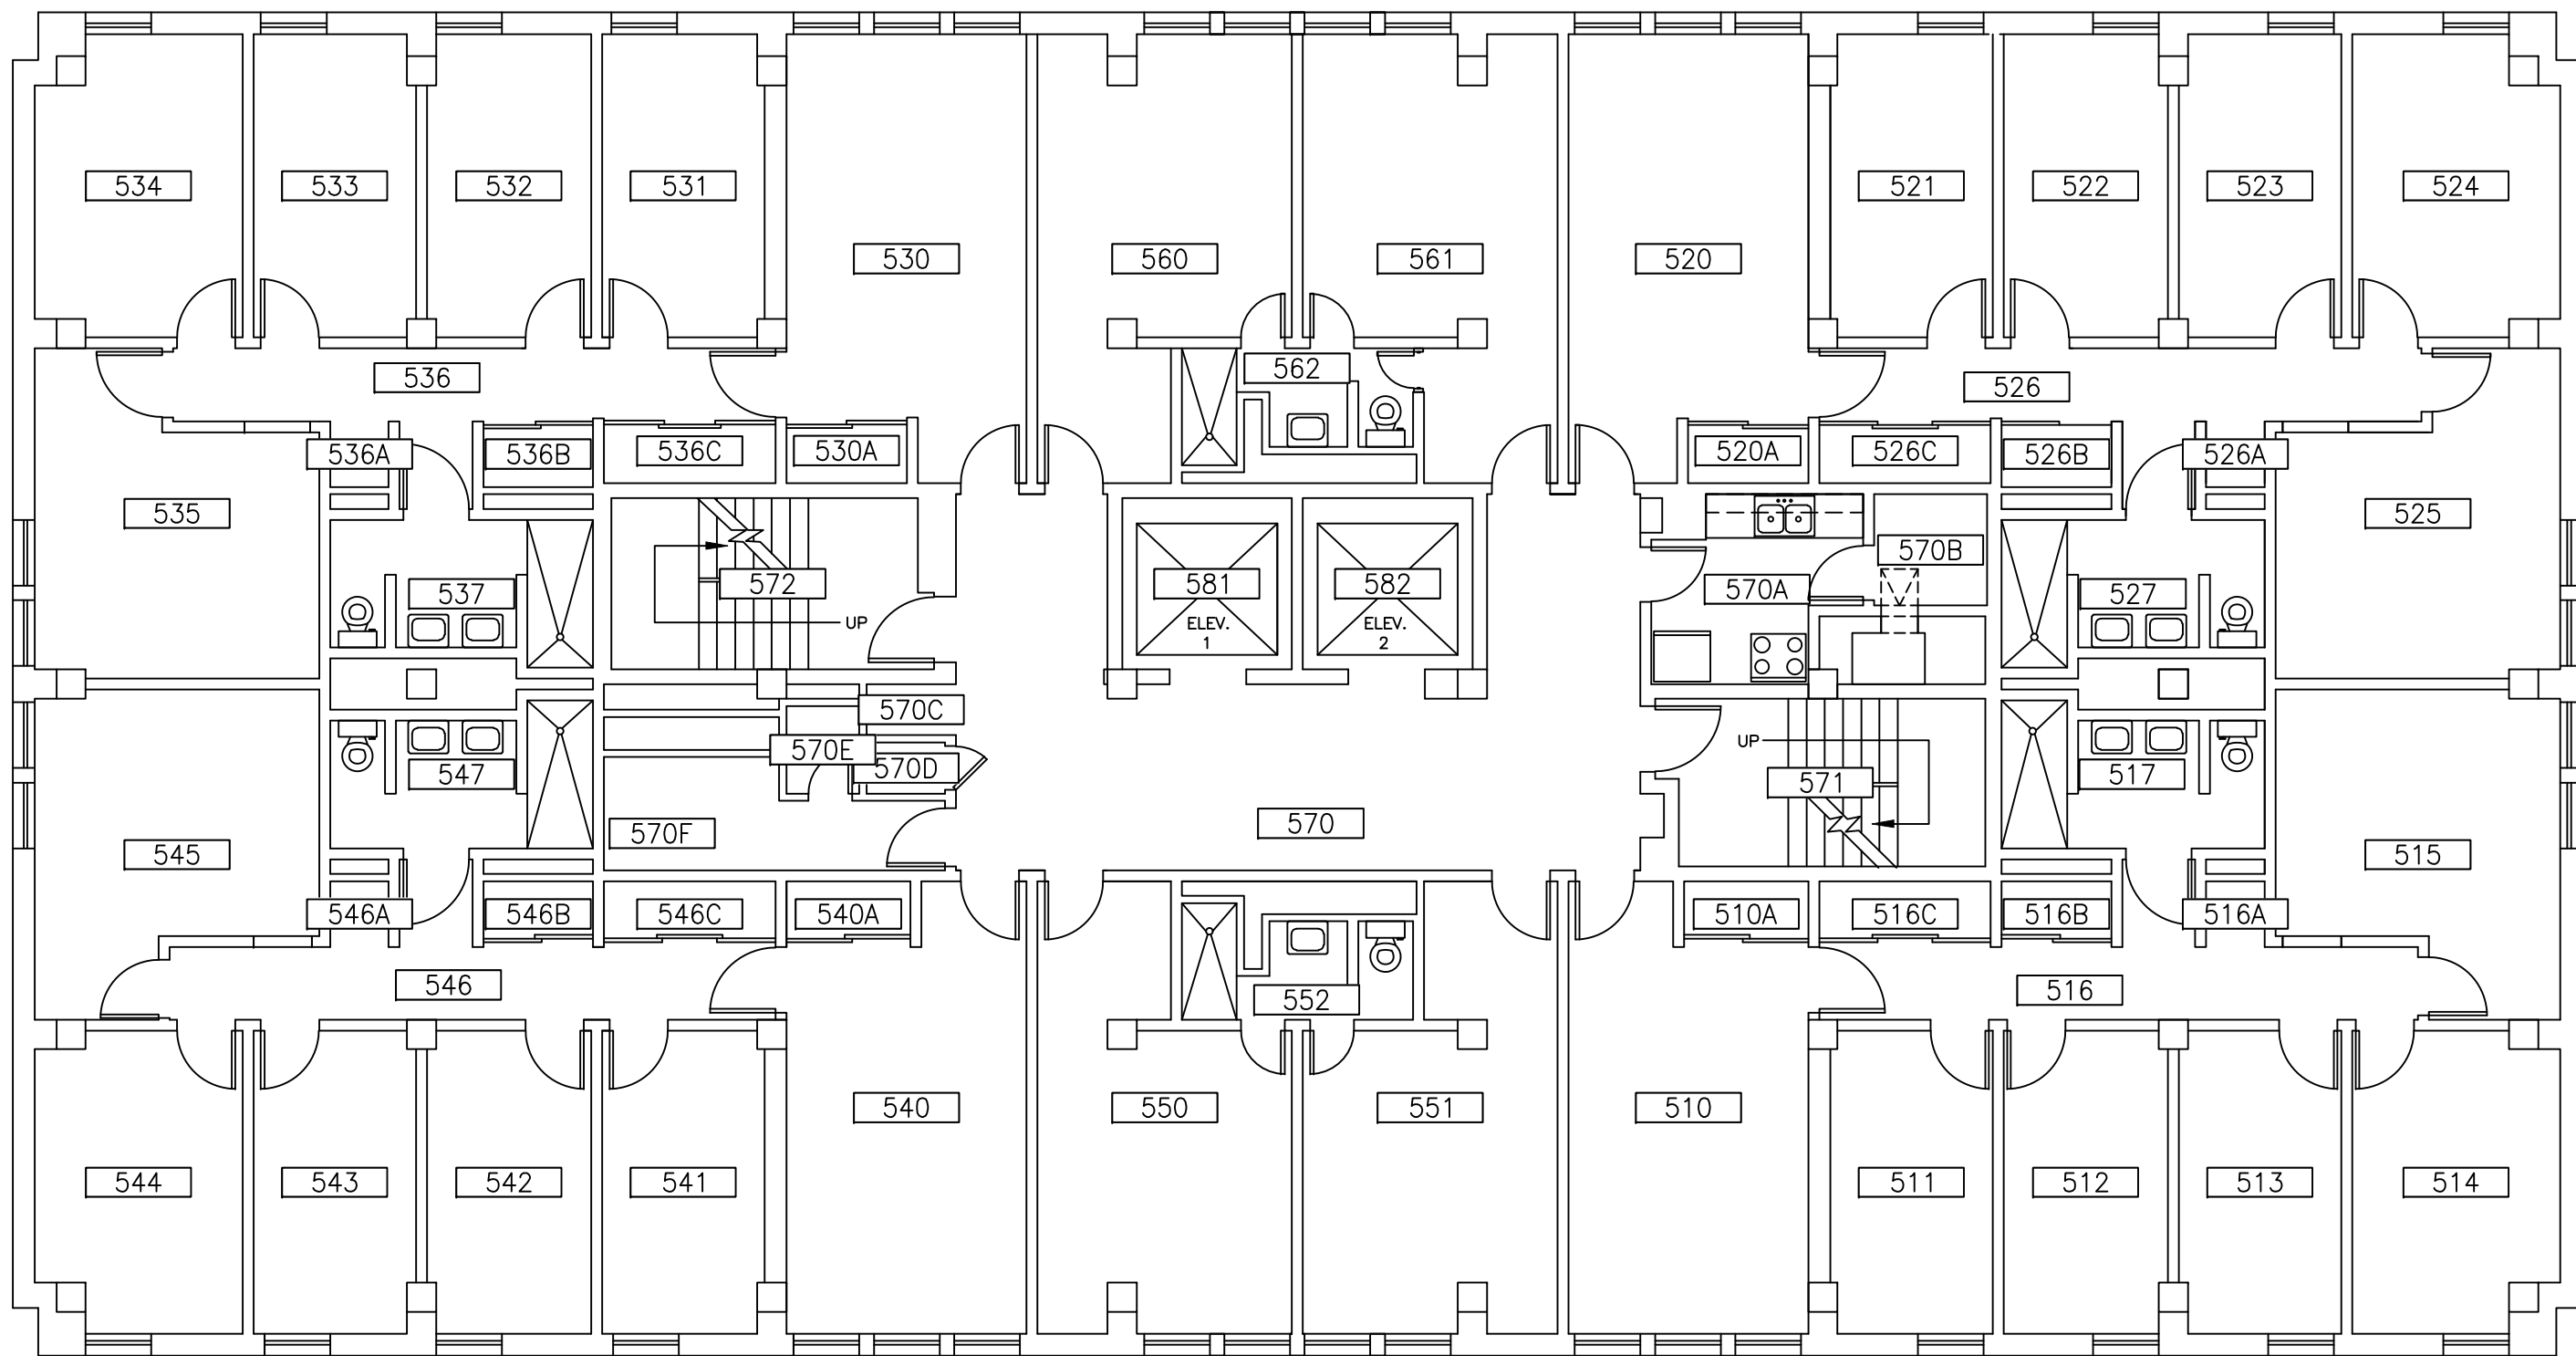


DRAWN OR REVISED BY:
 KEVIN KEHOE
 DATE DRAWN OR REVISED:
 03-01-17

DRAWING NAME:
 FIFTH FLOOR PLAN
 DRAWING SCALE:
 1/8" = 1'-0"

BUILDING NAME:
 ANDERSON TOWER
 BUILDING NUMBER:
 045

DRAWING LOCATION:
 P:\SPACE\RC\045 ANDERSON\045-05
 PLANNING AND PROJECT MANAGEMENT

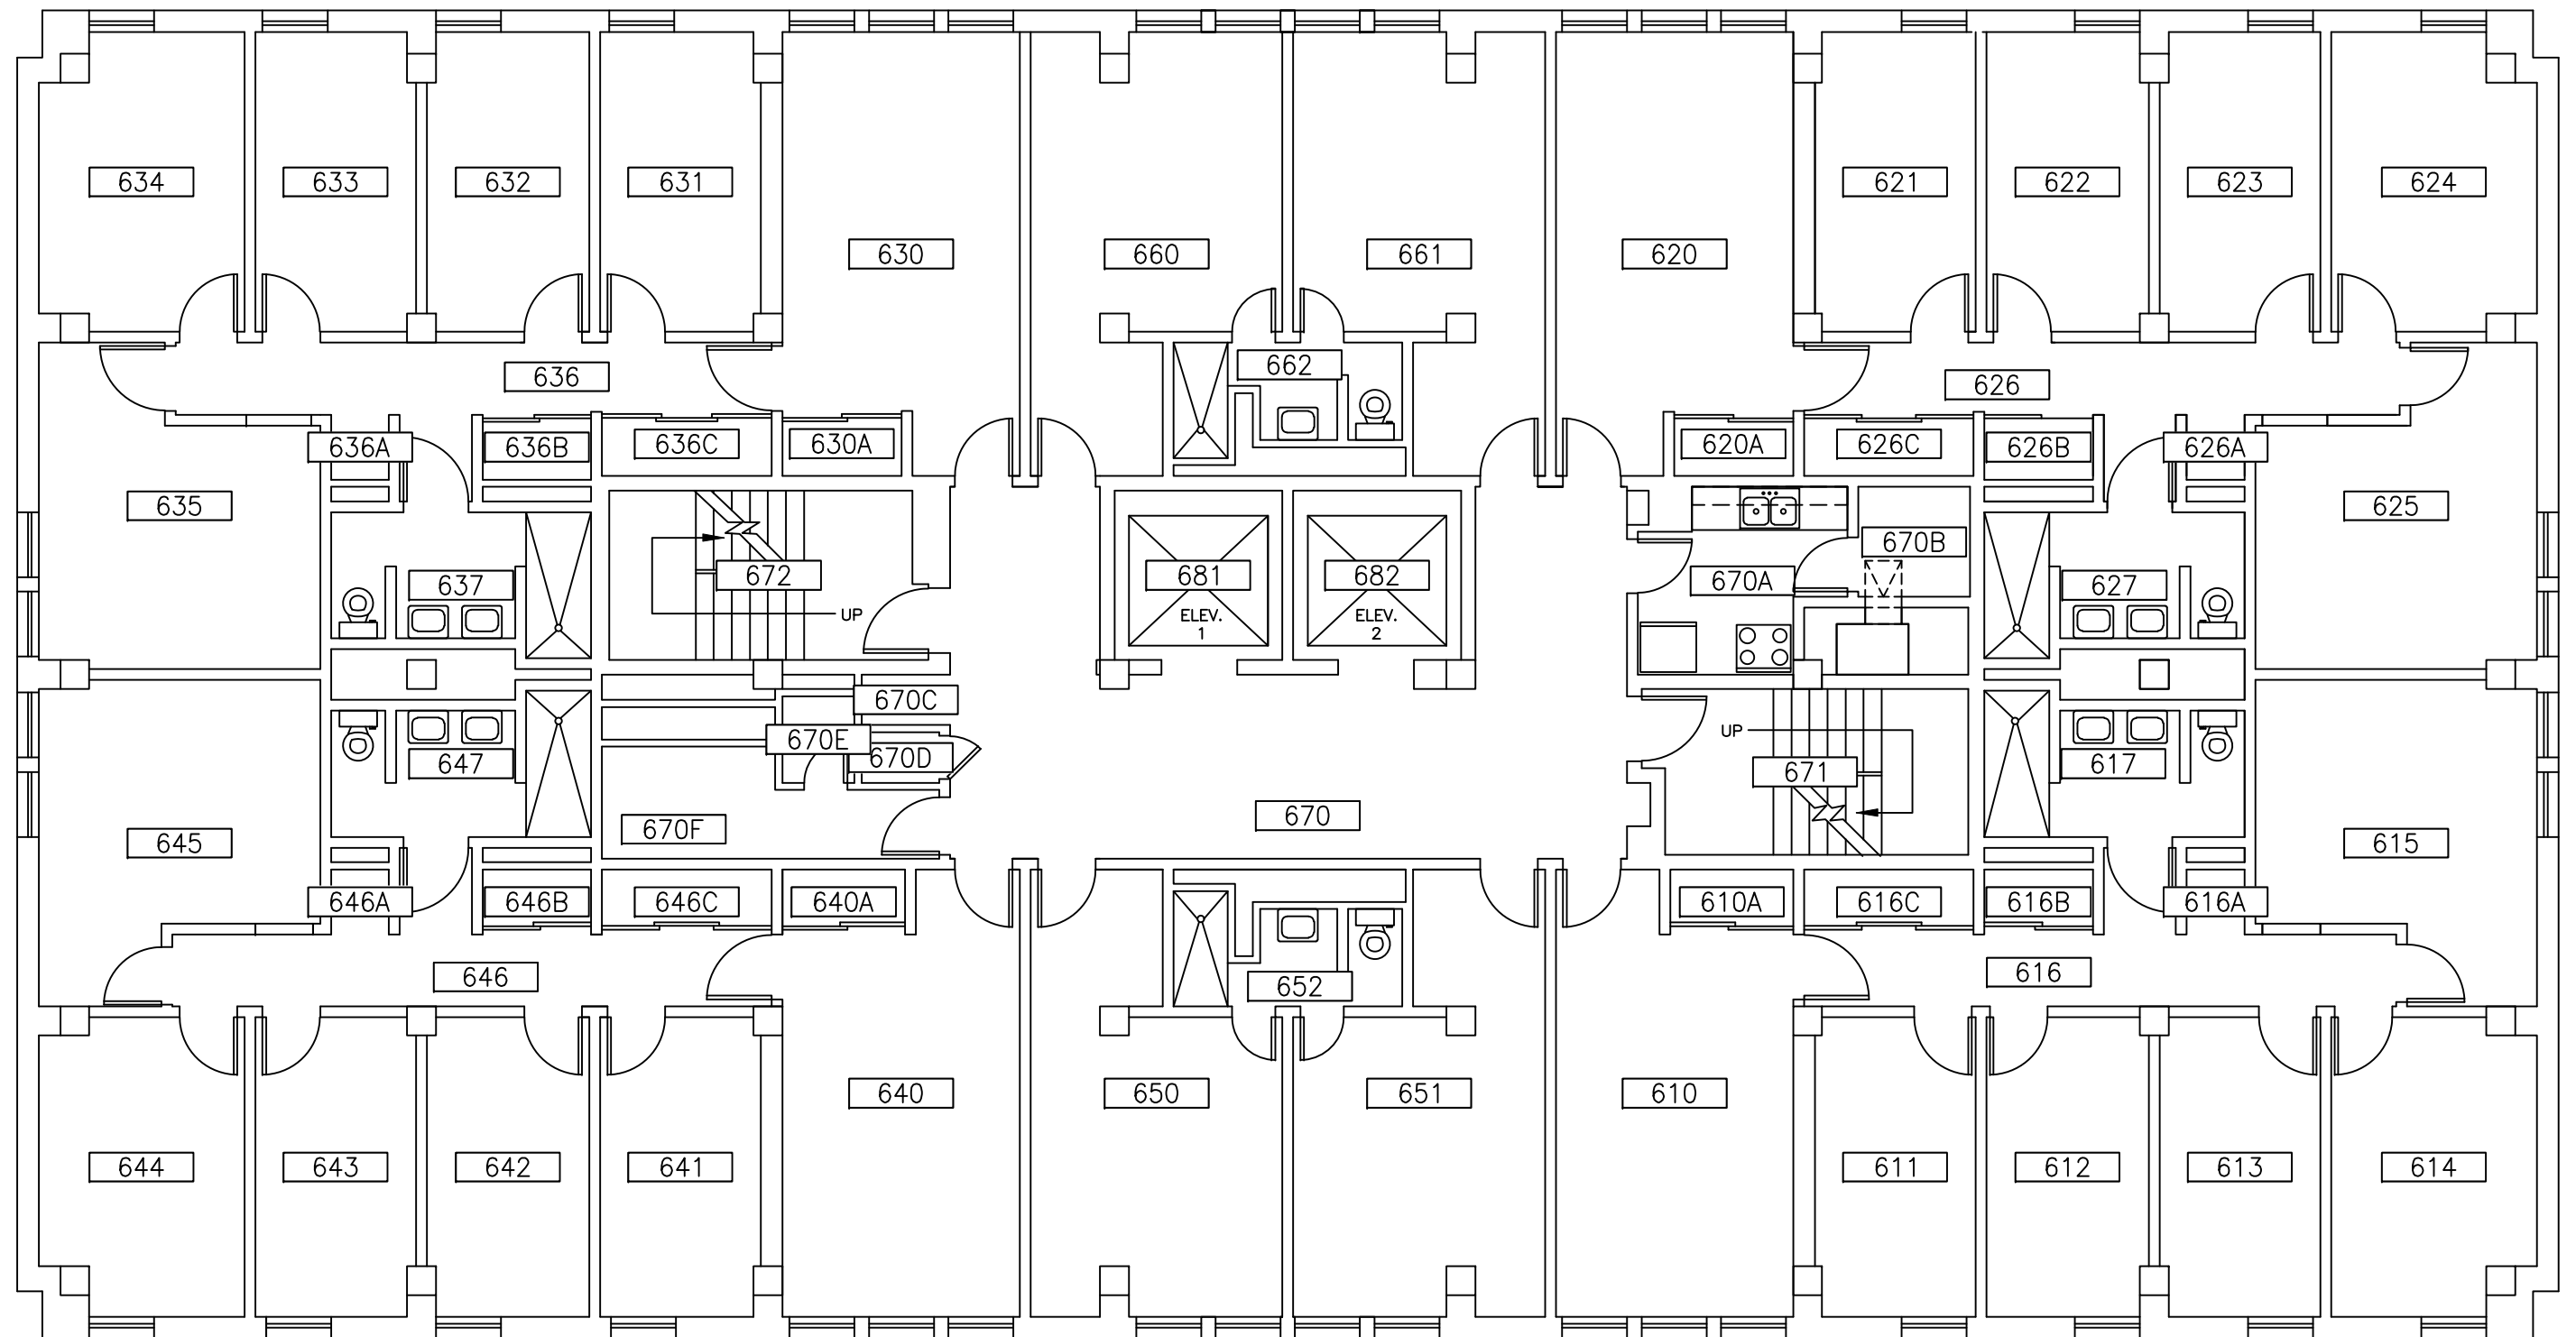



DRAWN OR REVISED BY:
 KEVIN KEHOE
 DATE DRAWN OR REVISED:
 03-01-17


DRAWING NAME:
 SIXTH FLOOR PLAN
 DRAWING SCALE:
 1/8" = 1'-0"

BUILDING NAME:
 ANDERSON TOWER
 BUILDING NUMBER:
 045

DRAWING LOCATION:
 P:\SPACE\RC\045 ANDERSON\045-06
 PLANNING AND PROJECT MANAGEMENT

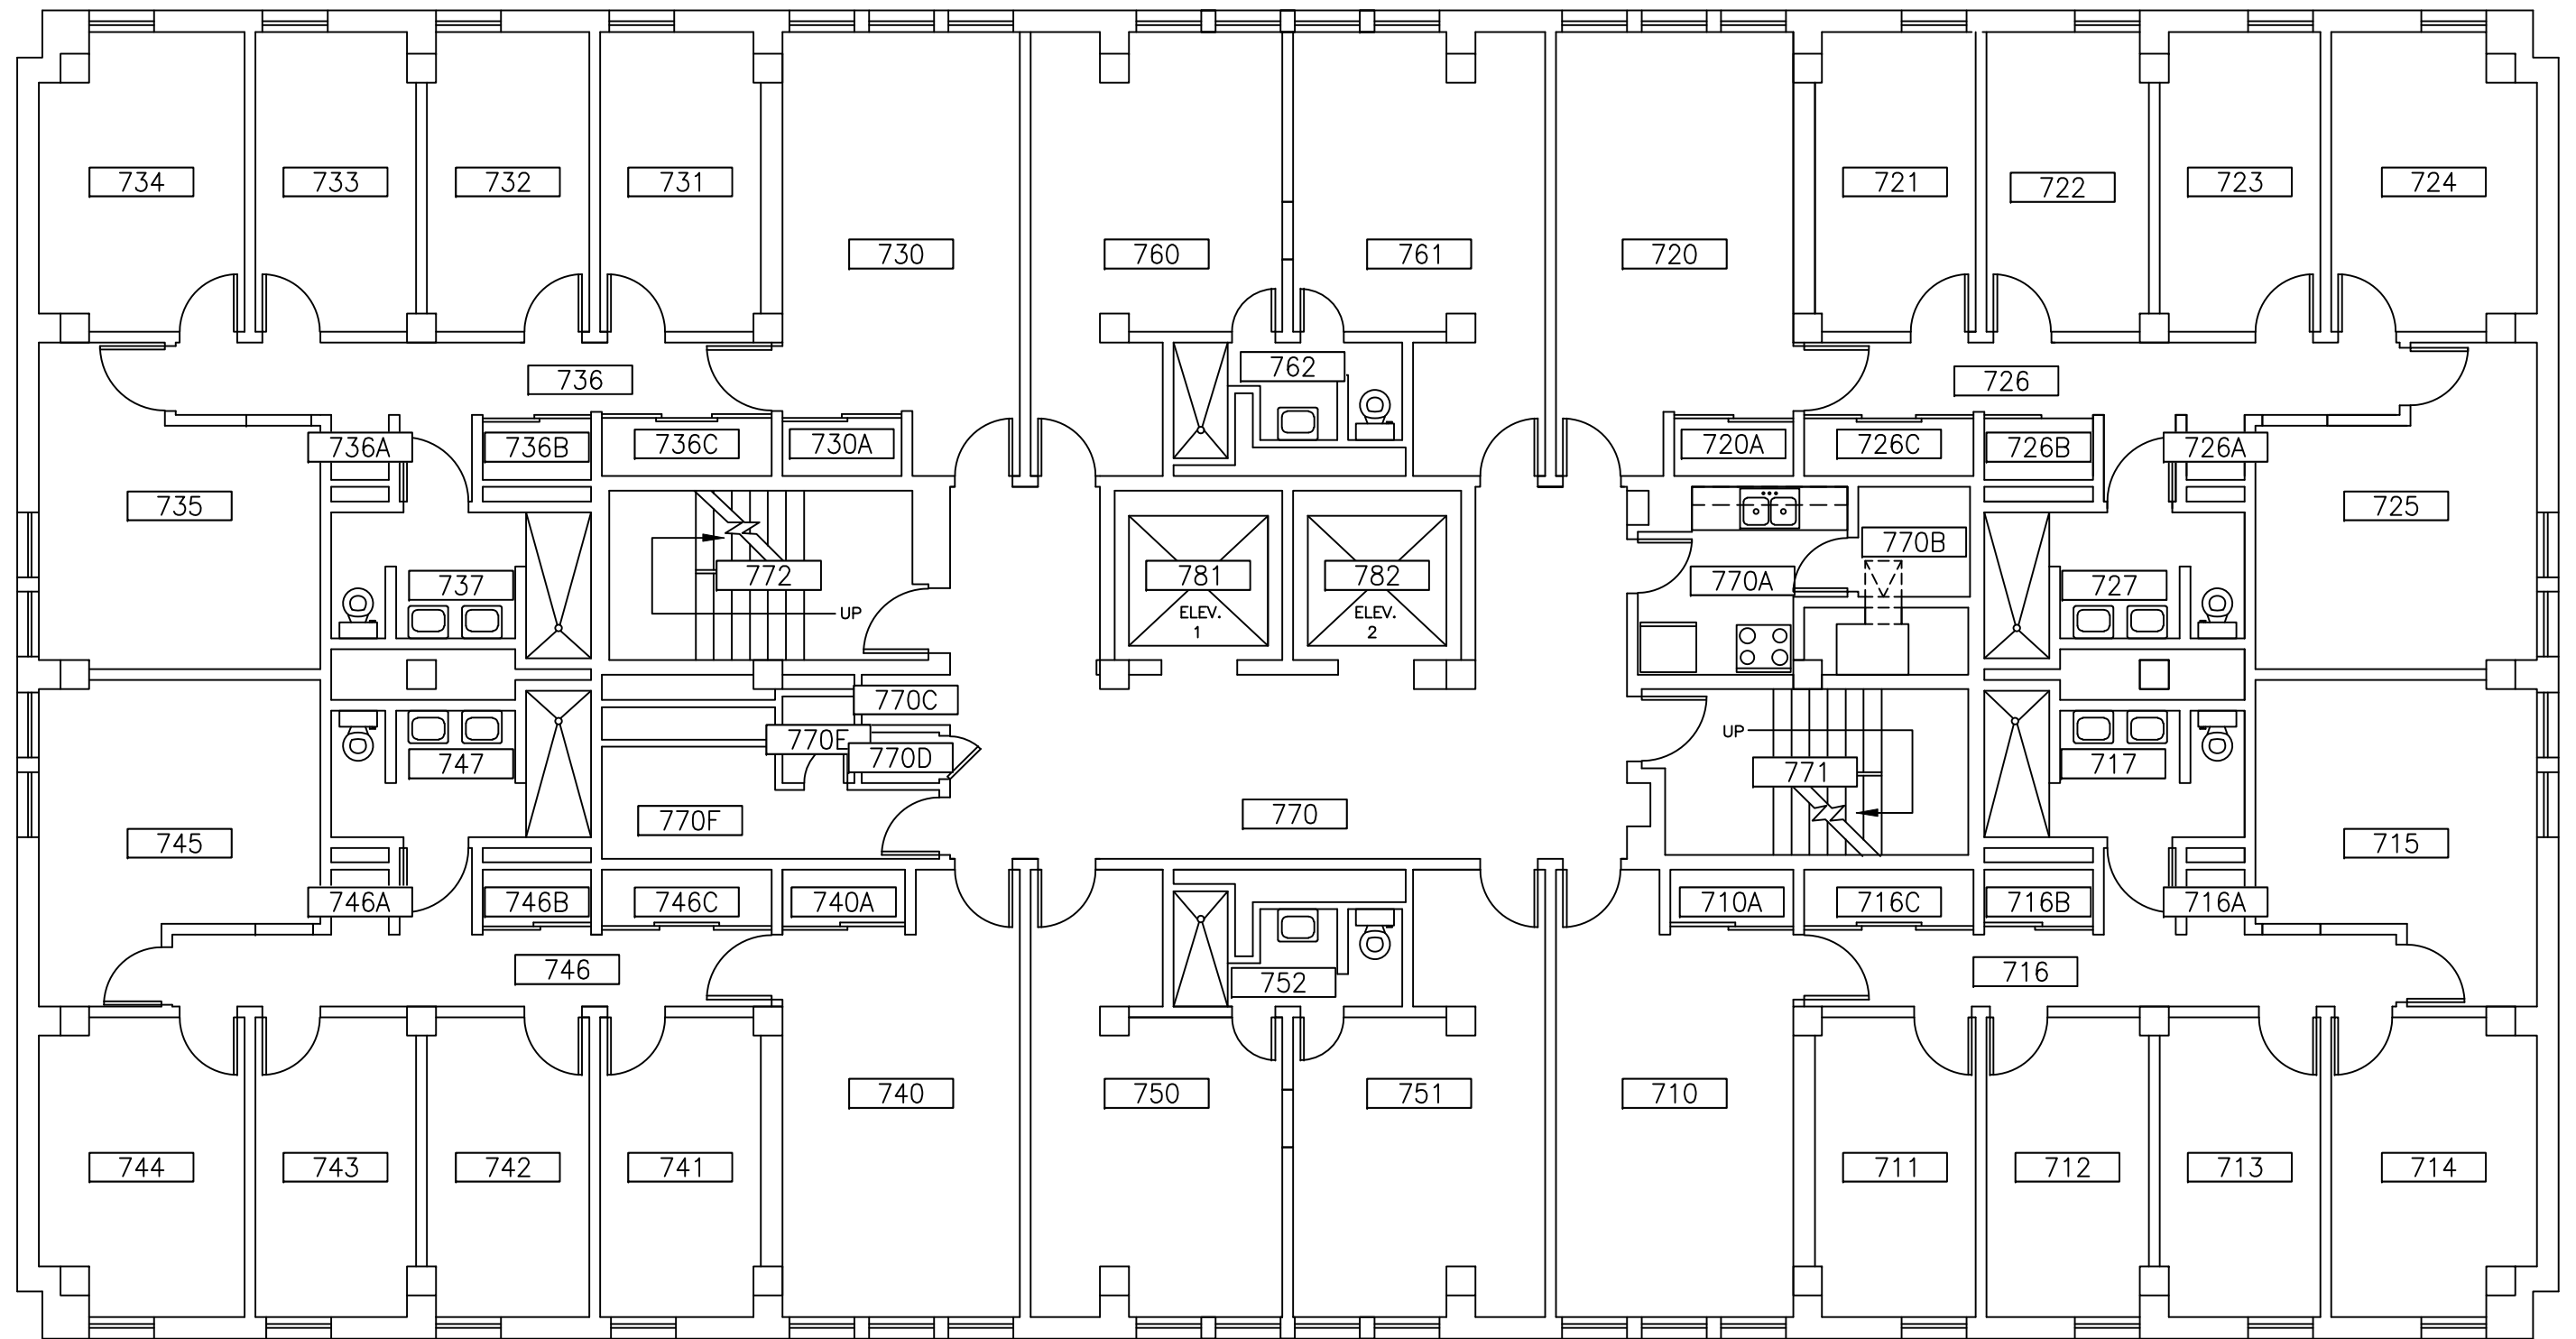

 UNIVERSITY of ROCHESTER	DRAWN OR REVISED BY: KEVIN KEHOE	DRAWING NAME: SEVENTH FLOOR PLAN	BUILDING NAME: ANDERSON TOWER	DRAWING LOCATION: P:\SPACE\RC\045 ANDERSON\045-07
	DATE DRAWN OR REVISED: 03-01-17	DRAWING SCALE: 1/8" = 1'-0"	BUILDING NUMBER: 045	PLANNING AND PROJECT MANAGEMENT

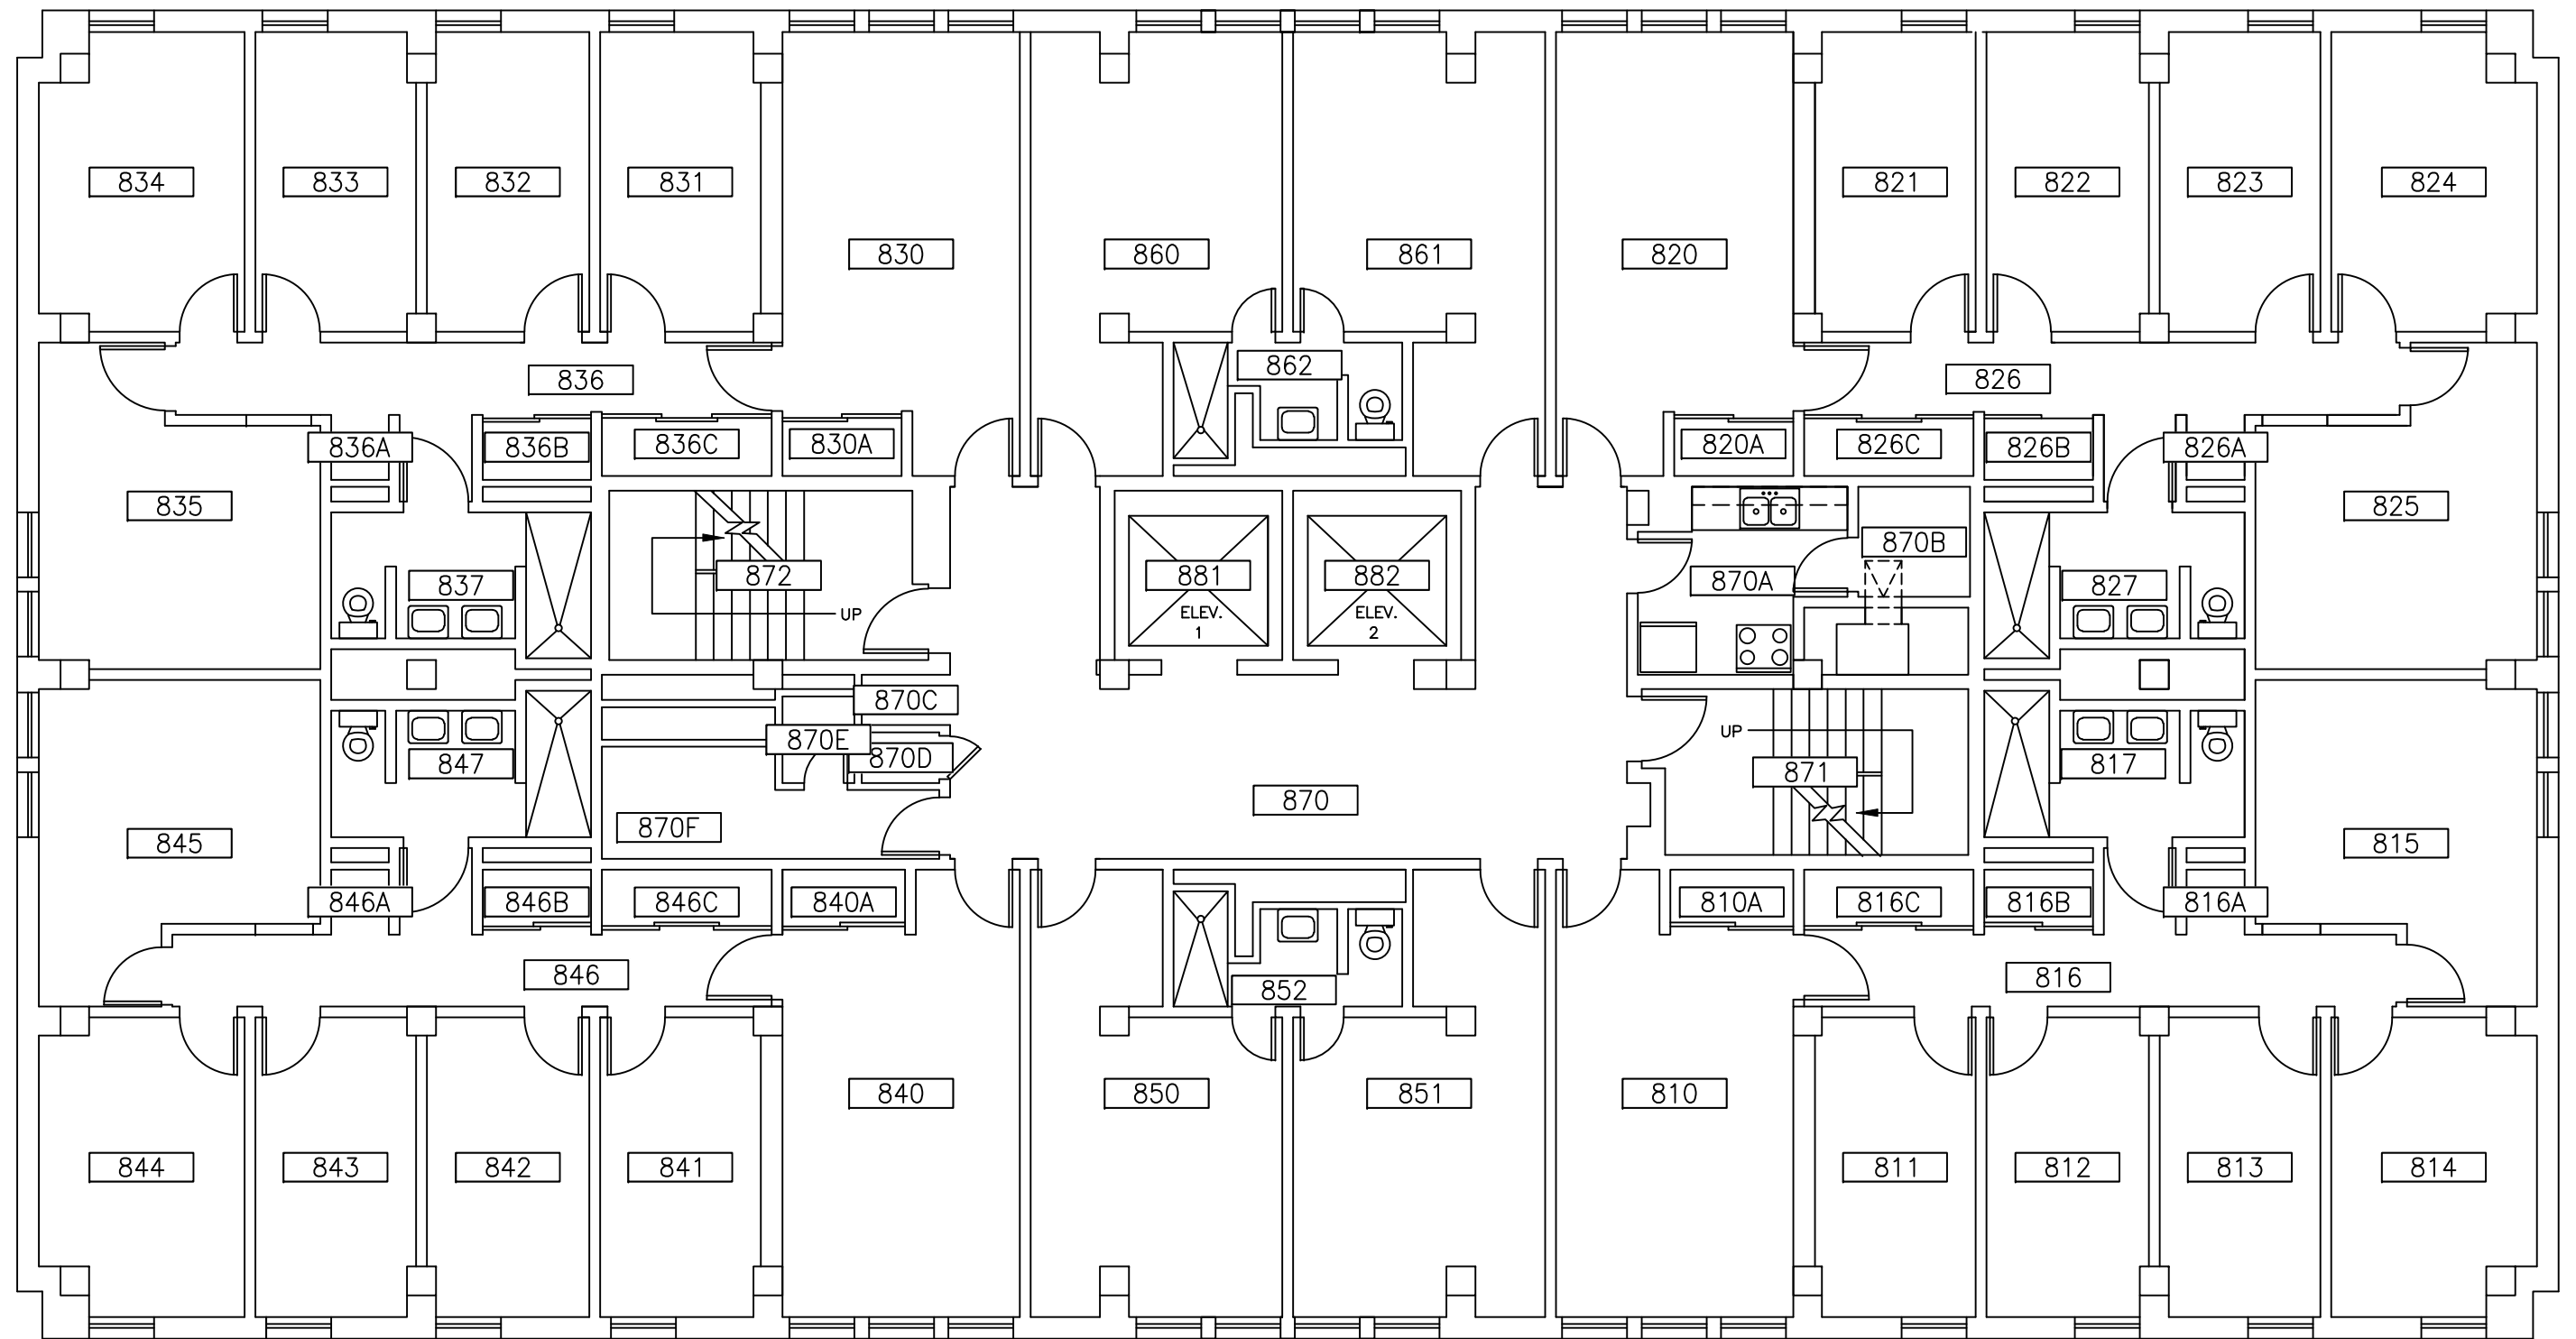



DRAWN OR REVISED BY:
 KEVIN KEHOE
 DATE DRAWN OR REVISED:
 03-01-17


DRAWING NAME:
 EIGHTH FLOOR PLAN
 DRAWING SCALE:
 1/8" = 1'-0"

BUILDING NAME:
 ANDERSON TOWER
 BUILDING NUMBER:
 045

DRAWING LOCATION:
 P:\SPACE\RC\045 ANDERSON\045-08
 PLANNING AND PROJECT MANAGEMENT

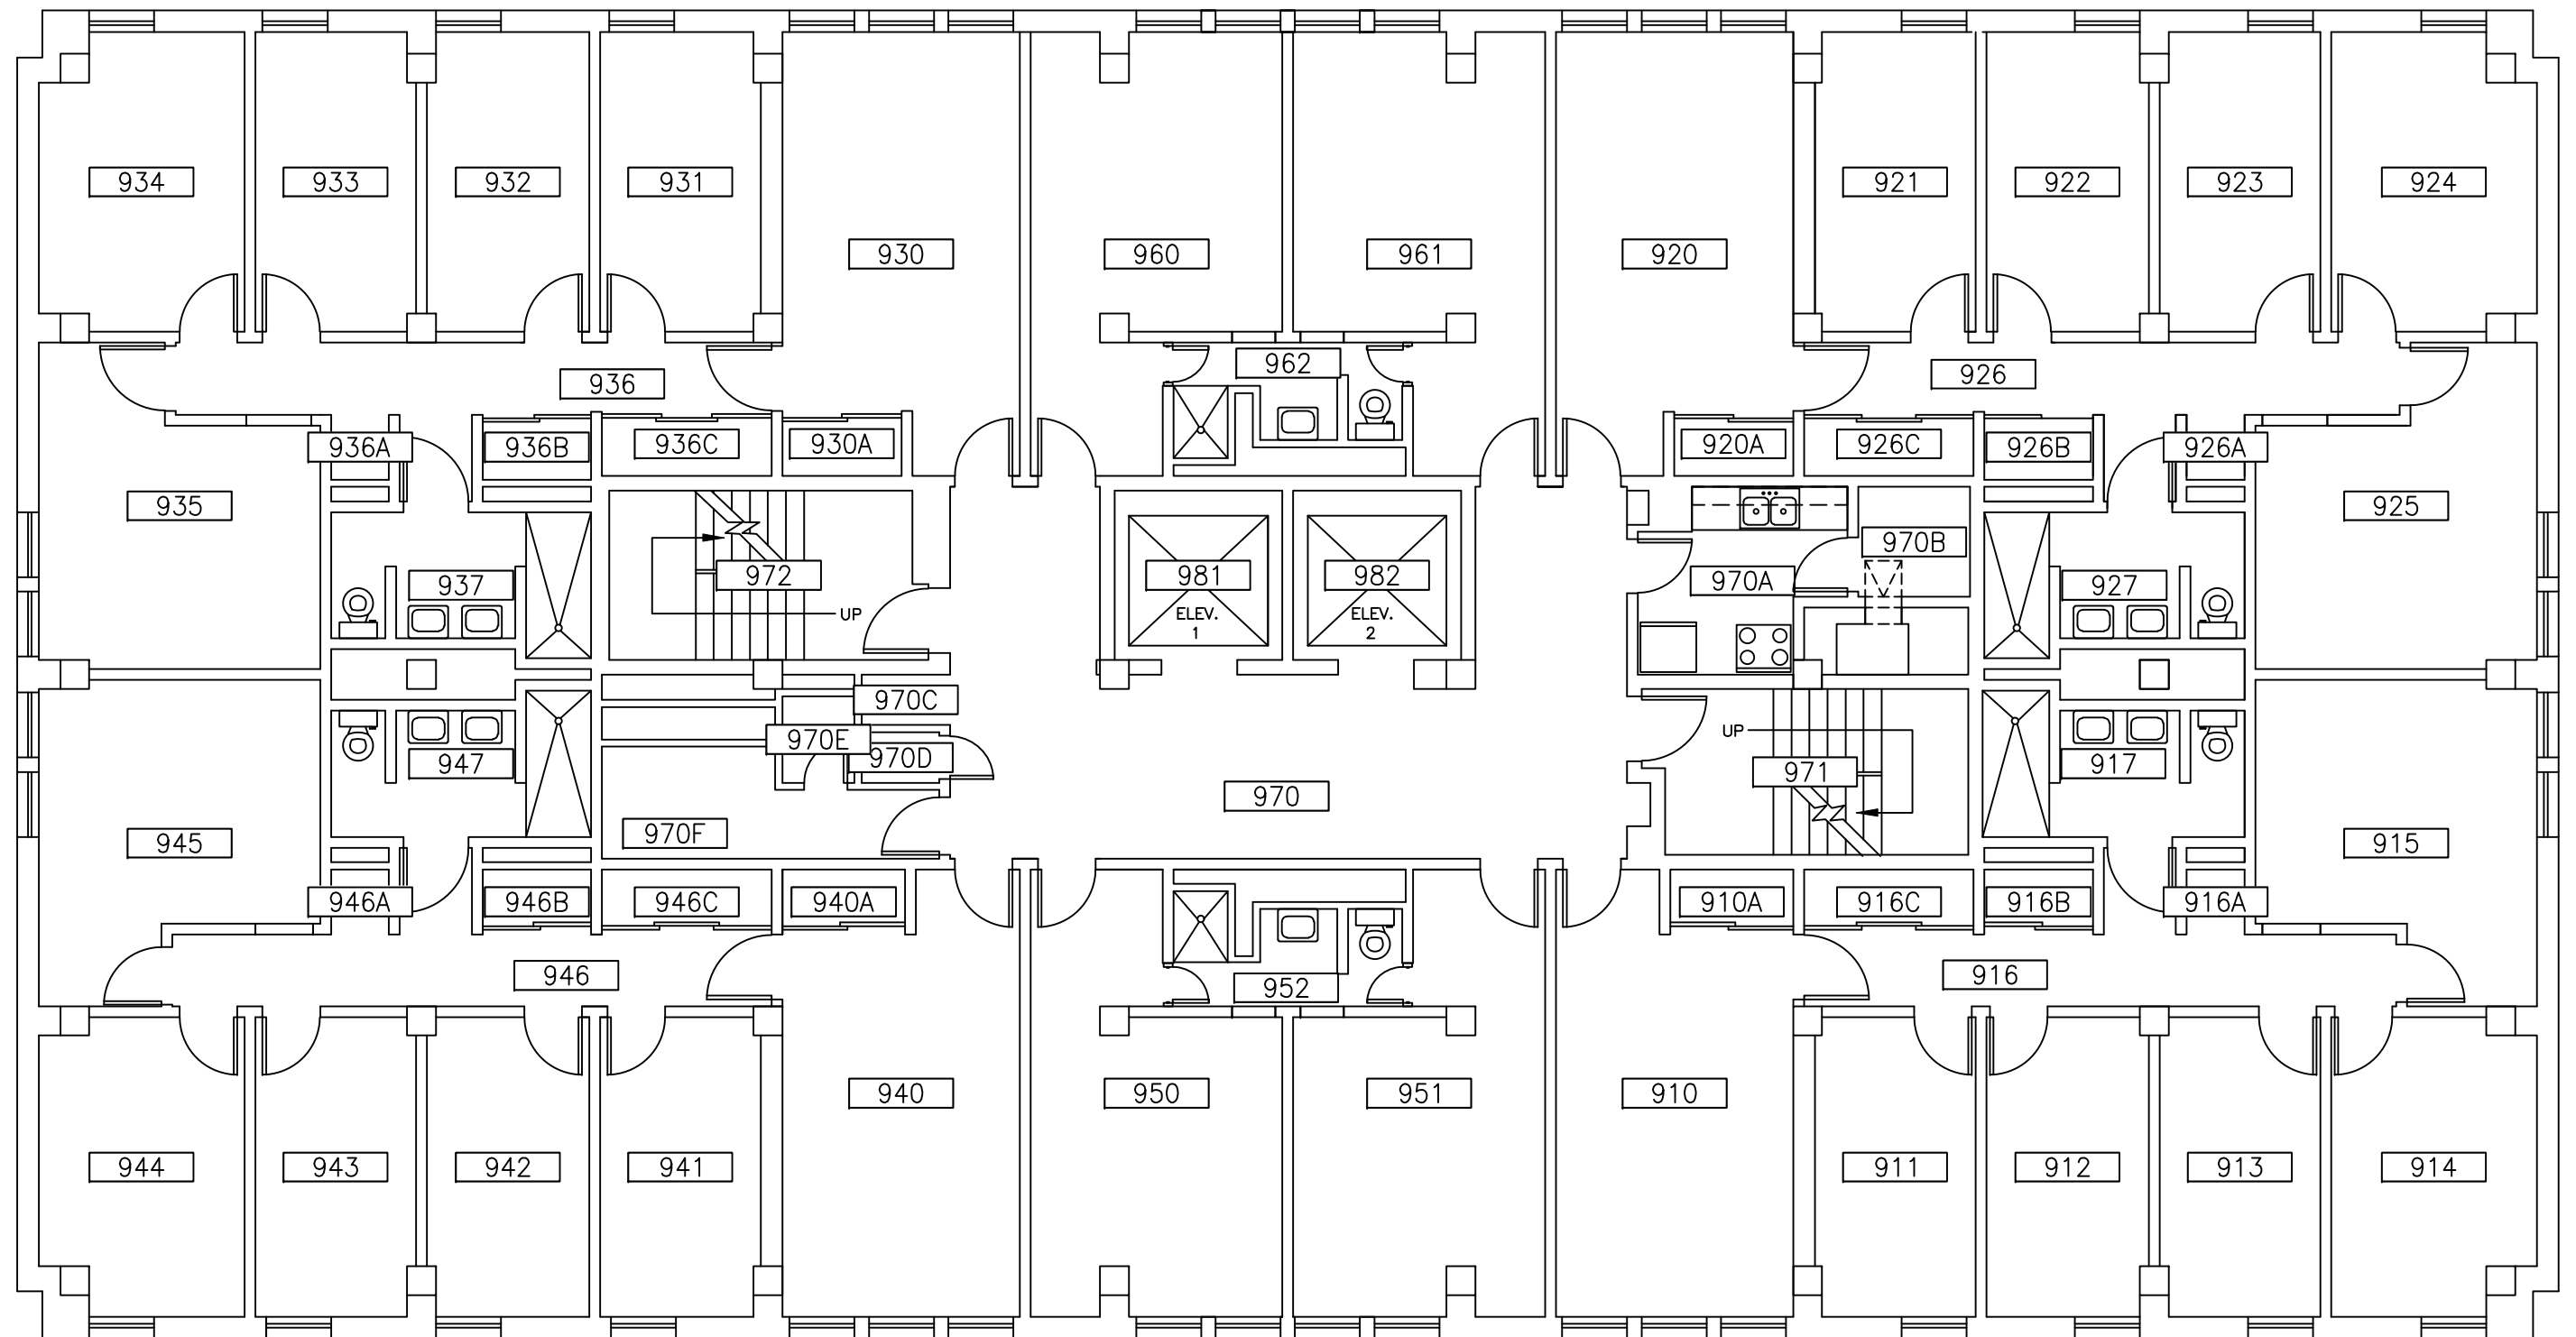

 UNIVERSITY of ROCHESTER	DRAWN OR REVISED BY: KEVIN KEHOE	DRAWING NAME: NINTH FLOOR PLAN	BUILDING NAME: ANDERSON TOWER	DRAWING LOCATION: P:\SPACE\RC\045 ANDERSON\045-09
	DATE DRAWN OR REVISED: 03-01-17	DRAWING SCALE: 1/8" = 1'-0"	BUILDING NUMBER: 045	PLANNING AND PROJECT MANAGEMENT

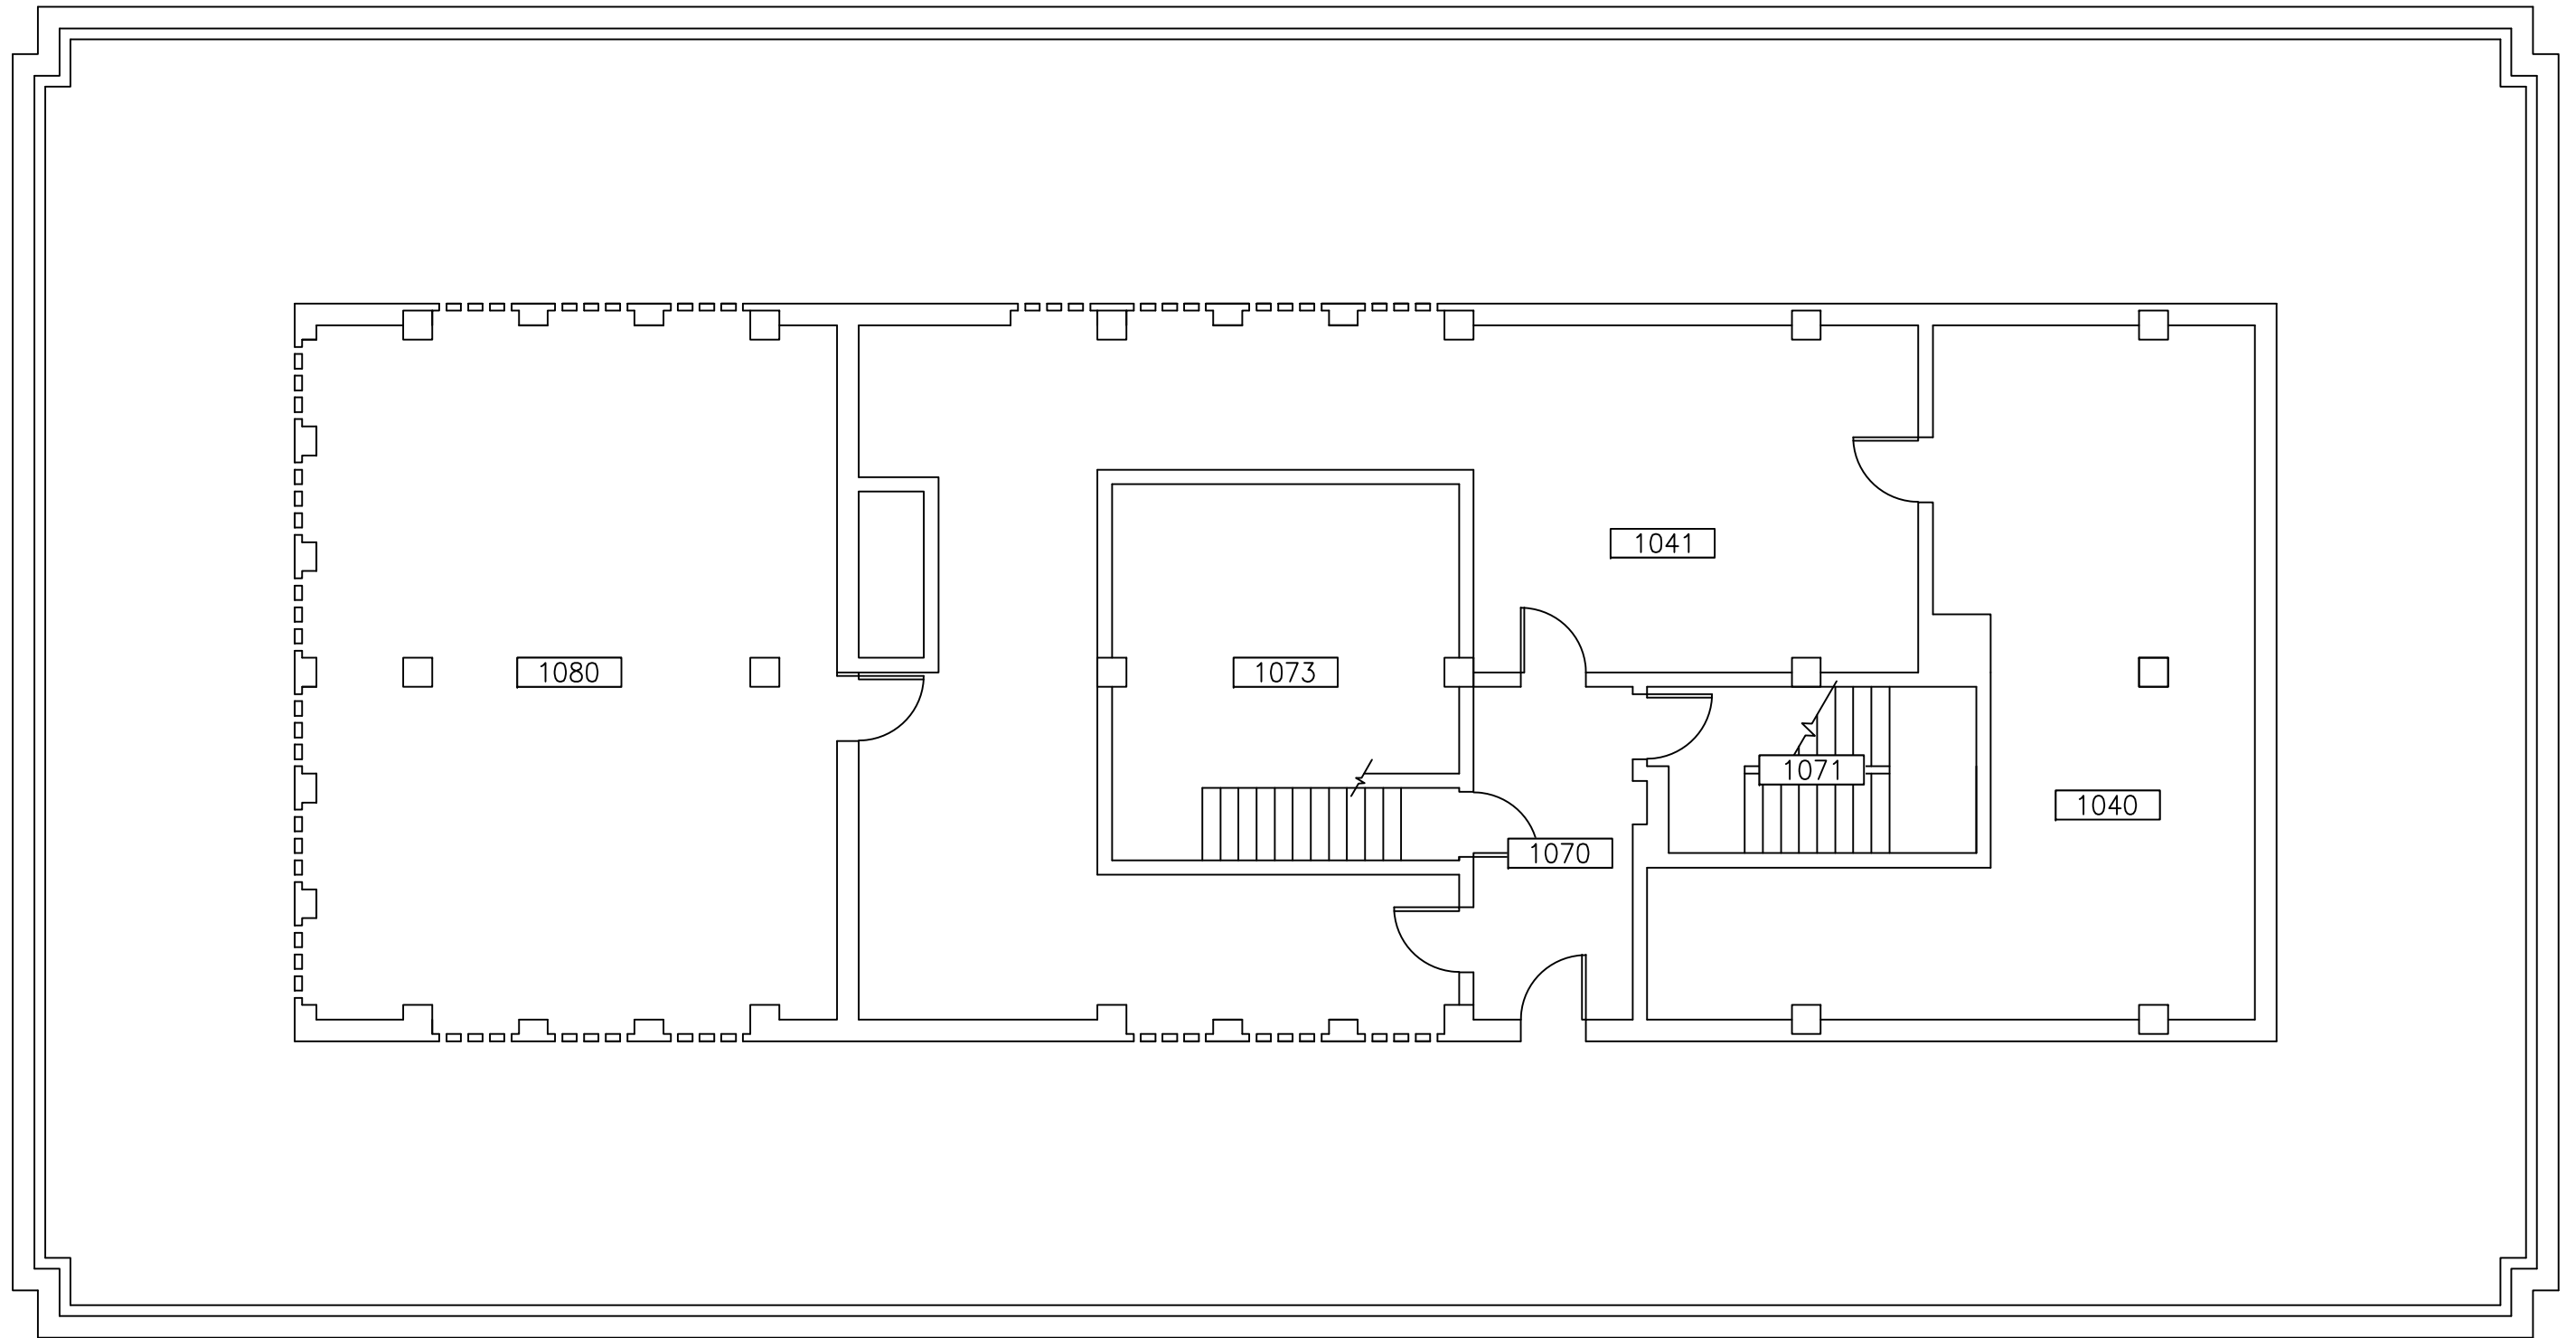

DRAWN OR REVISED BY:
 KEVIN KEHOE
 DATE DRAWN OR REVISED:
 03-01-17

DRAWING NAME:
 TENTH FLOOR PLAN
 DRAWING SCALE:
 1/8" = 1'-0"

BUILDING NAME:
 ANDERSON TOWER
 BUILDING NUMBER:
 045

DRAWING LOCATION:
 P:\SPACE\RC\045 ANDERSON\045-10
 PLANNING AND PROJECT MANAGEMENT