



Faculty Road

Wilson Blvd.

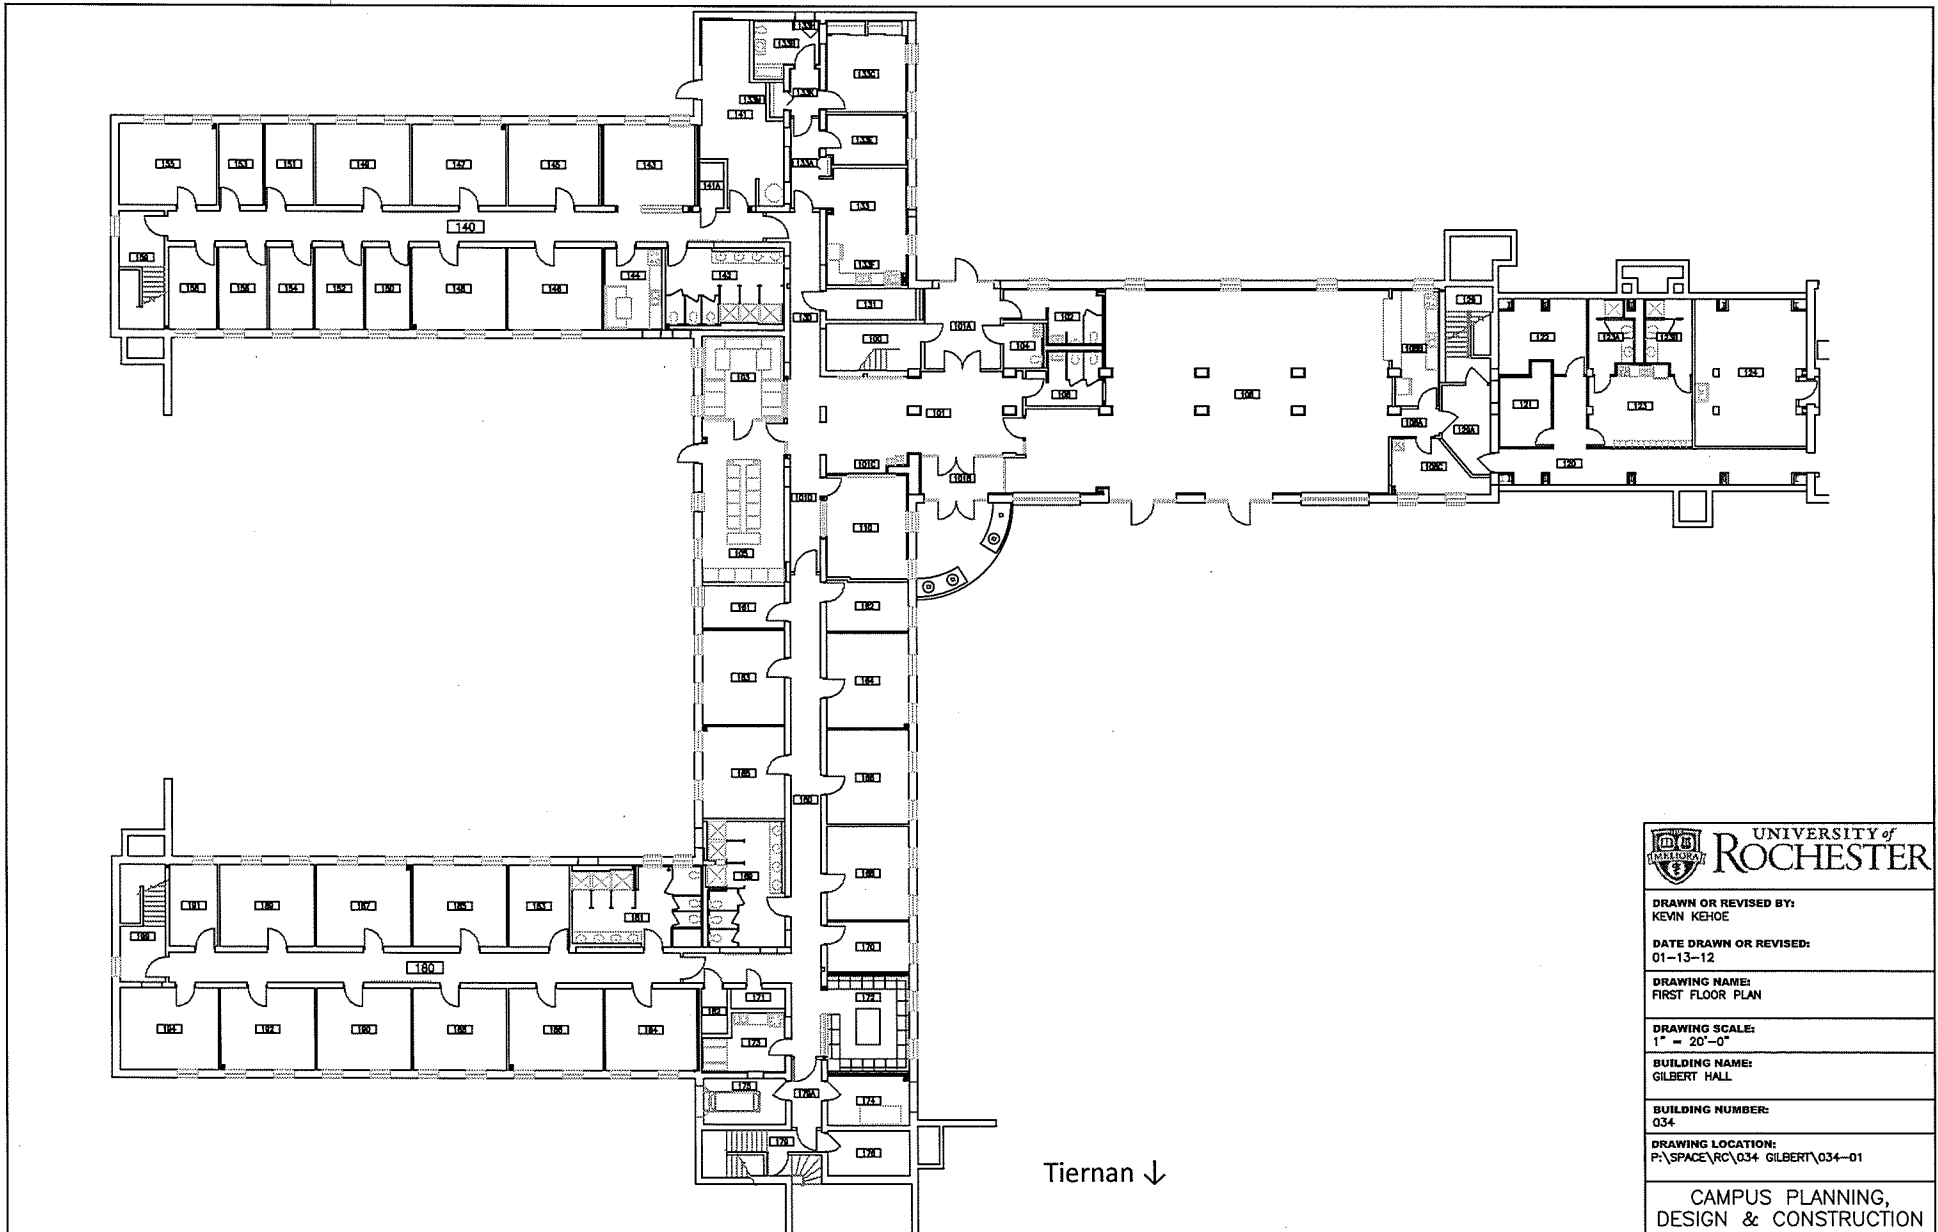


Tiernan ↓

 <b>UNIVERSITY of ROCHESTER</b>	
<b>DRAWN OR REVISED BY:</b> KEVIN KEHOE	
<b>DATE DRAWN OR REVISED:</b> 01-13-12	
<b>DRAWING NAME:</b> FIRST FLOOR PLAN	
<b>DRAWING SCALE:</b> 1" = 20'-0"	
<b>BUILDING NAME:</b> GILBERT HALL	
<b>BUILDING NUMBER:</b> 034	
<b>DRAWING LOCATION:</b> P:\SPACE\RC\034 GILBERT\034-01	
<b>CAMPUS PLANNING,          DESIGN &amp; CONSTRUCTION</b>	


*Gilbert*

Faculty Road

Wilson Blvd.

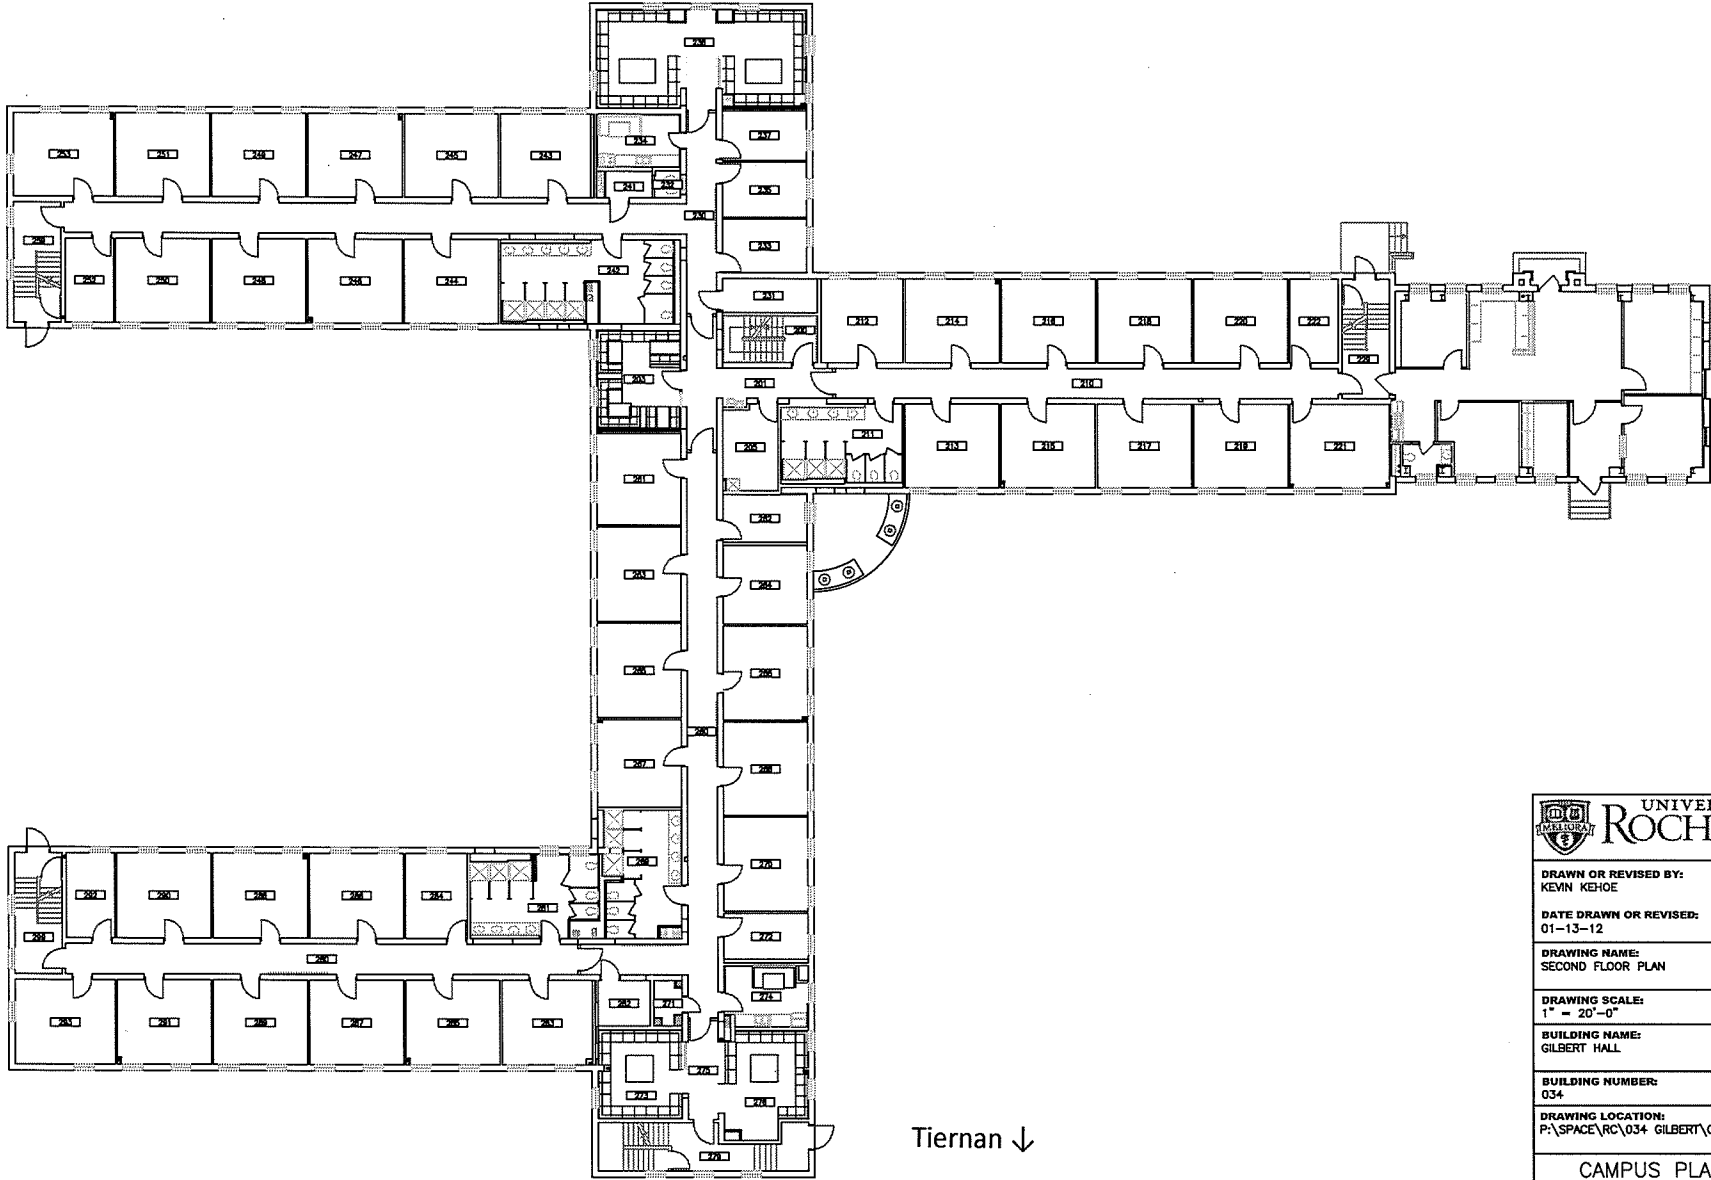


Tiernan ↓


 UNIVERSITY of <b>ROCHESTER</b>
<b>DRAWN OR REVISED BY:</b> KEVIN KEHOE
<b>DATE DRAWN OR REVISED:</b> 01-13-12
<b>DRAWING NAME:</b> SECOND FLOOR PLAN
<b>DRAWING SCALE:</b> 1" = 20'-0"
<b>BUILDING NAME:</b> GILBERT HALL
<b>BUILDING NUMBER:</b> 034
<b>DRAWING LOCATION:</b> P:\SPACE\RC\034 GILBERT\034-02
<b>CAMPUS PLANNING, DESIGN &amp; CONSTRUCTION</b>

Faculty Road

Wilson Blvd.

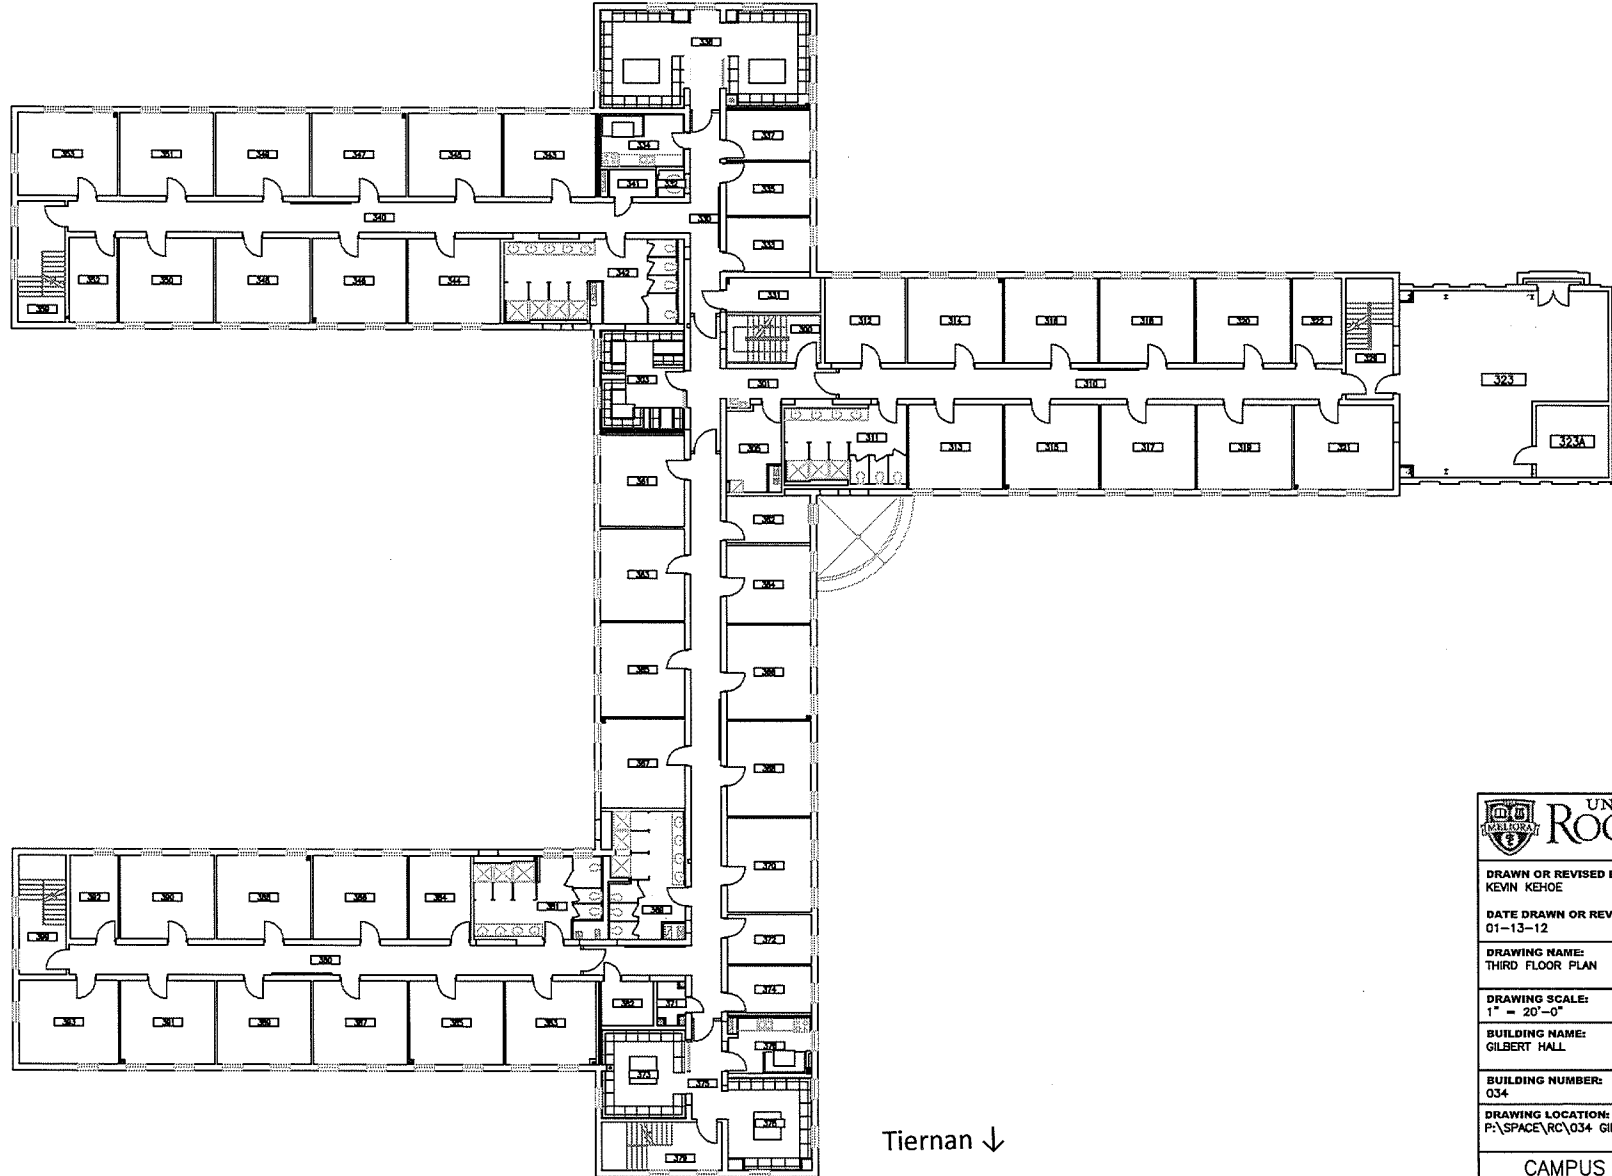


Tiernan ↓

 UNIVERSITY of <b>ROCHESTER</b>
<b>DRAWN OR REVISED BY:</b> KEVIN KEHOE
<b>DATE DRAWN OR REVISED:</b> 01-13-12
<b>DRAWING NAME:</b> THIRD FLOOR PLAN
<b>DRAWING SCALE:</b> 1" = 20'-0"
<b>BUILDING NAME:</b> GILBERT HALL
<b>BUILDING NUMBER:</b> 034
<b>DRAWING LOCATION:</b> P:\SPACE\RC\034 GILBERT\034-03
<b>CAMPUS PLANNING, DESIGN &amp; CONSTRUCTION</b>

Faculty Road

Wilson Blvd.

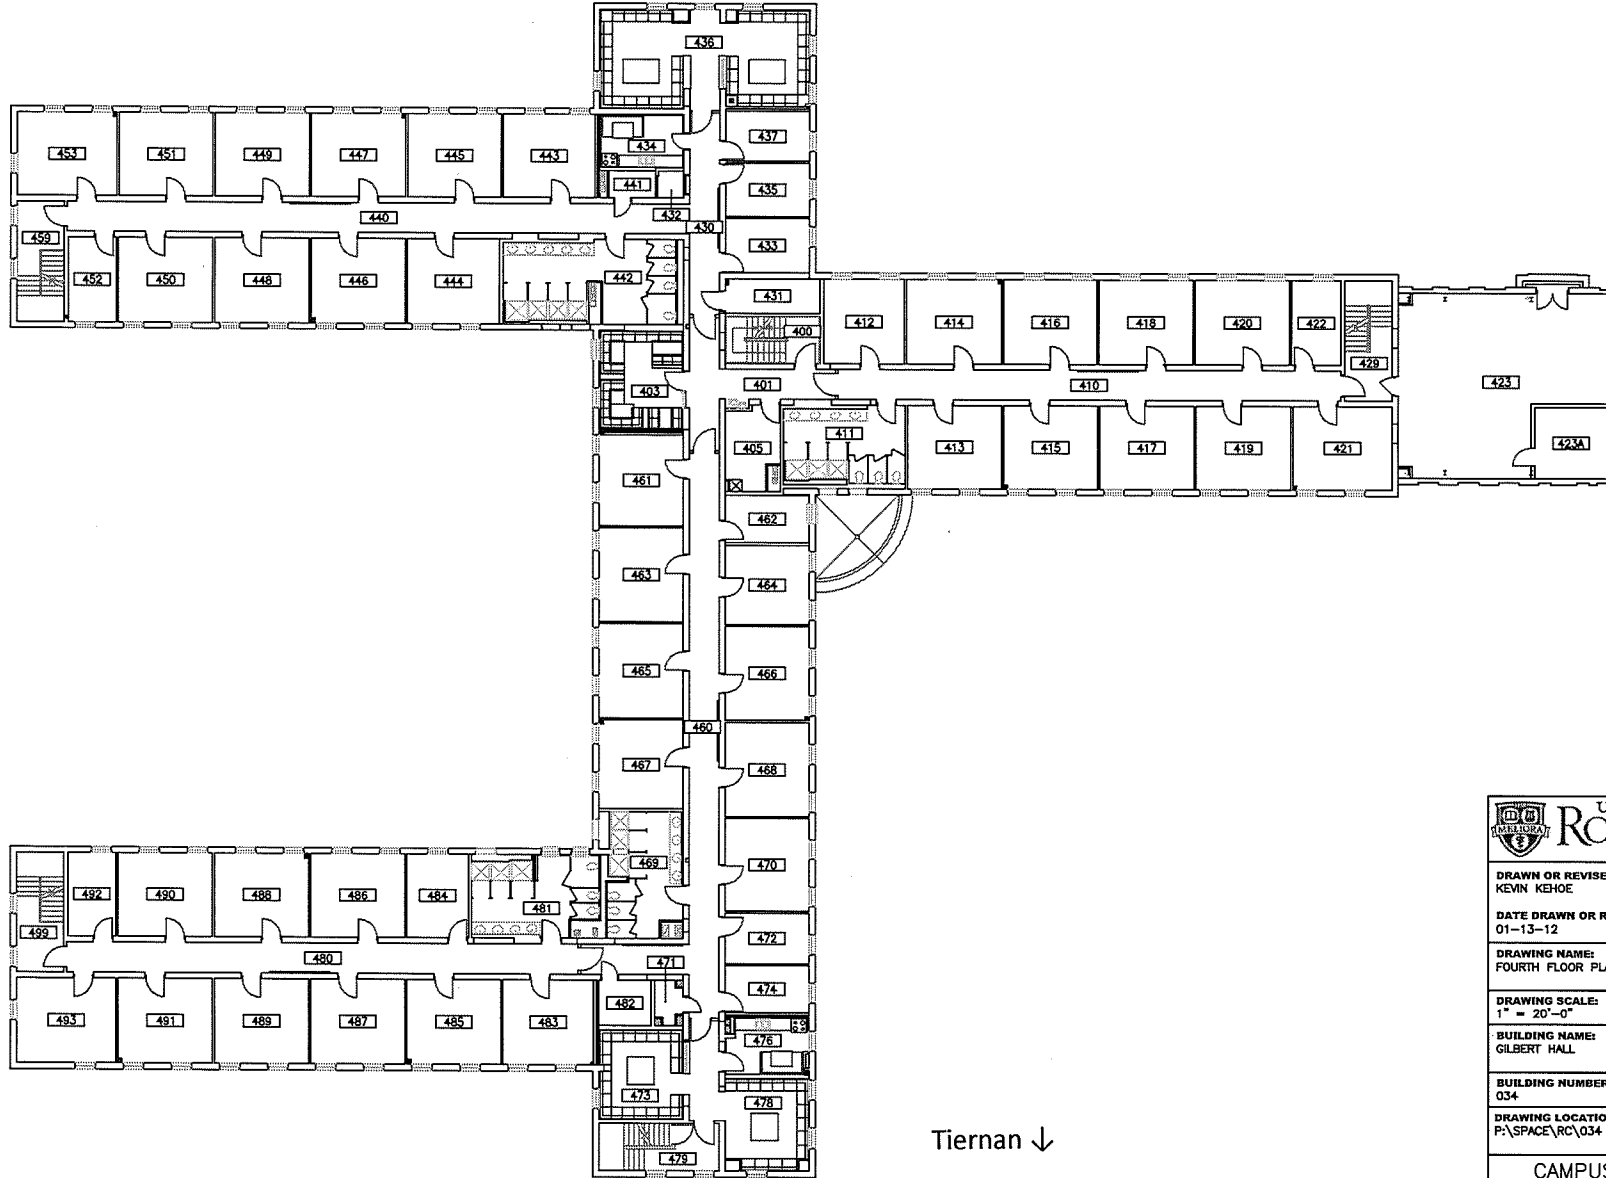

Tiernan ↓



<b>DRAWN OR REVISED BY:</b> KEVIN KEHOE
<b>DATE DRAWN OR REVISED:</b> 01-13-12
<b>DRAWING NAME:</b> FOURTH FLOOR PLAN
<b>DRAWING SCALE:</b> 1" = 20'-0"
<b>BUILDING NAME:</b> GILBERT HALL
<b>BUILDING NUMBER:</b> 034
<b>DRAWING LOCATION:</b> P:\SPACE\RC\034 GILBERT\034-04
<b>CAMPUS PLANNING, DESIGN &amp; CONSTRUCTION</b>