


Faculty Road

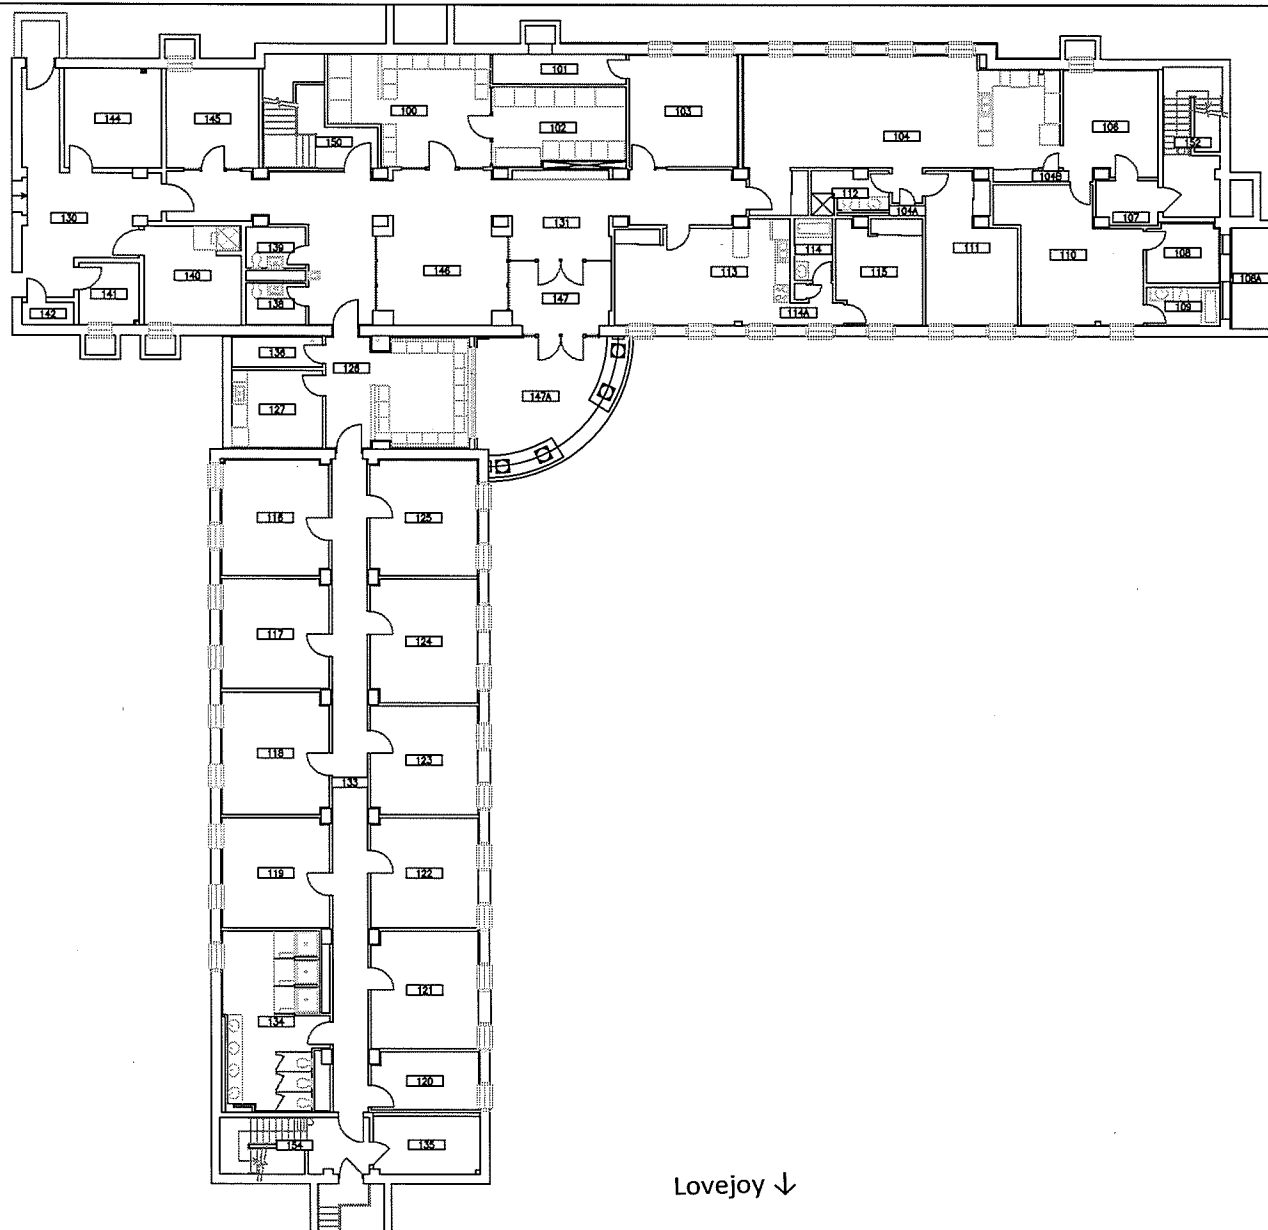


Gilbert ↑


Crosby ↓

Lovejoy ↓

Hoeing

 UNIVERSITY of ROCHESTER	
DRAWN OR REVISED BY: KEVIN KEHOE	
DATE DRAWN OR REVISED: 01-13-12	
DRAWING NAME: FIRST FLOOR PLAN	
DRAWING SCALE: 1/16" = 1'-0"	
BUILDING NAME: HOEING HALL	
BUILDING NUMBER: 035	
DRAWING LOCATION: P:\SPACE\RC\034 GILBERT\035-01	
CAMPUS PLANNING, DESIGN & CONSTRUCTION	

Faculty Road

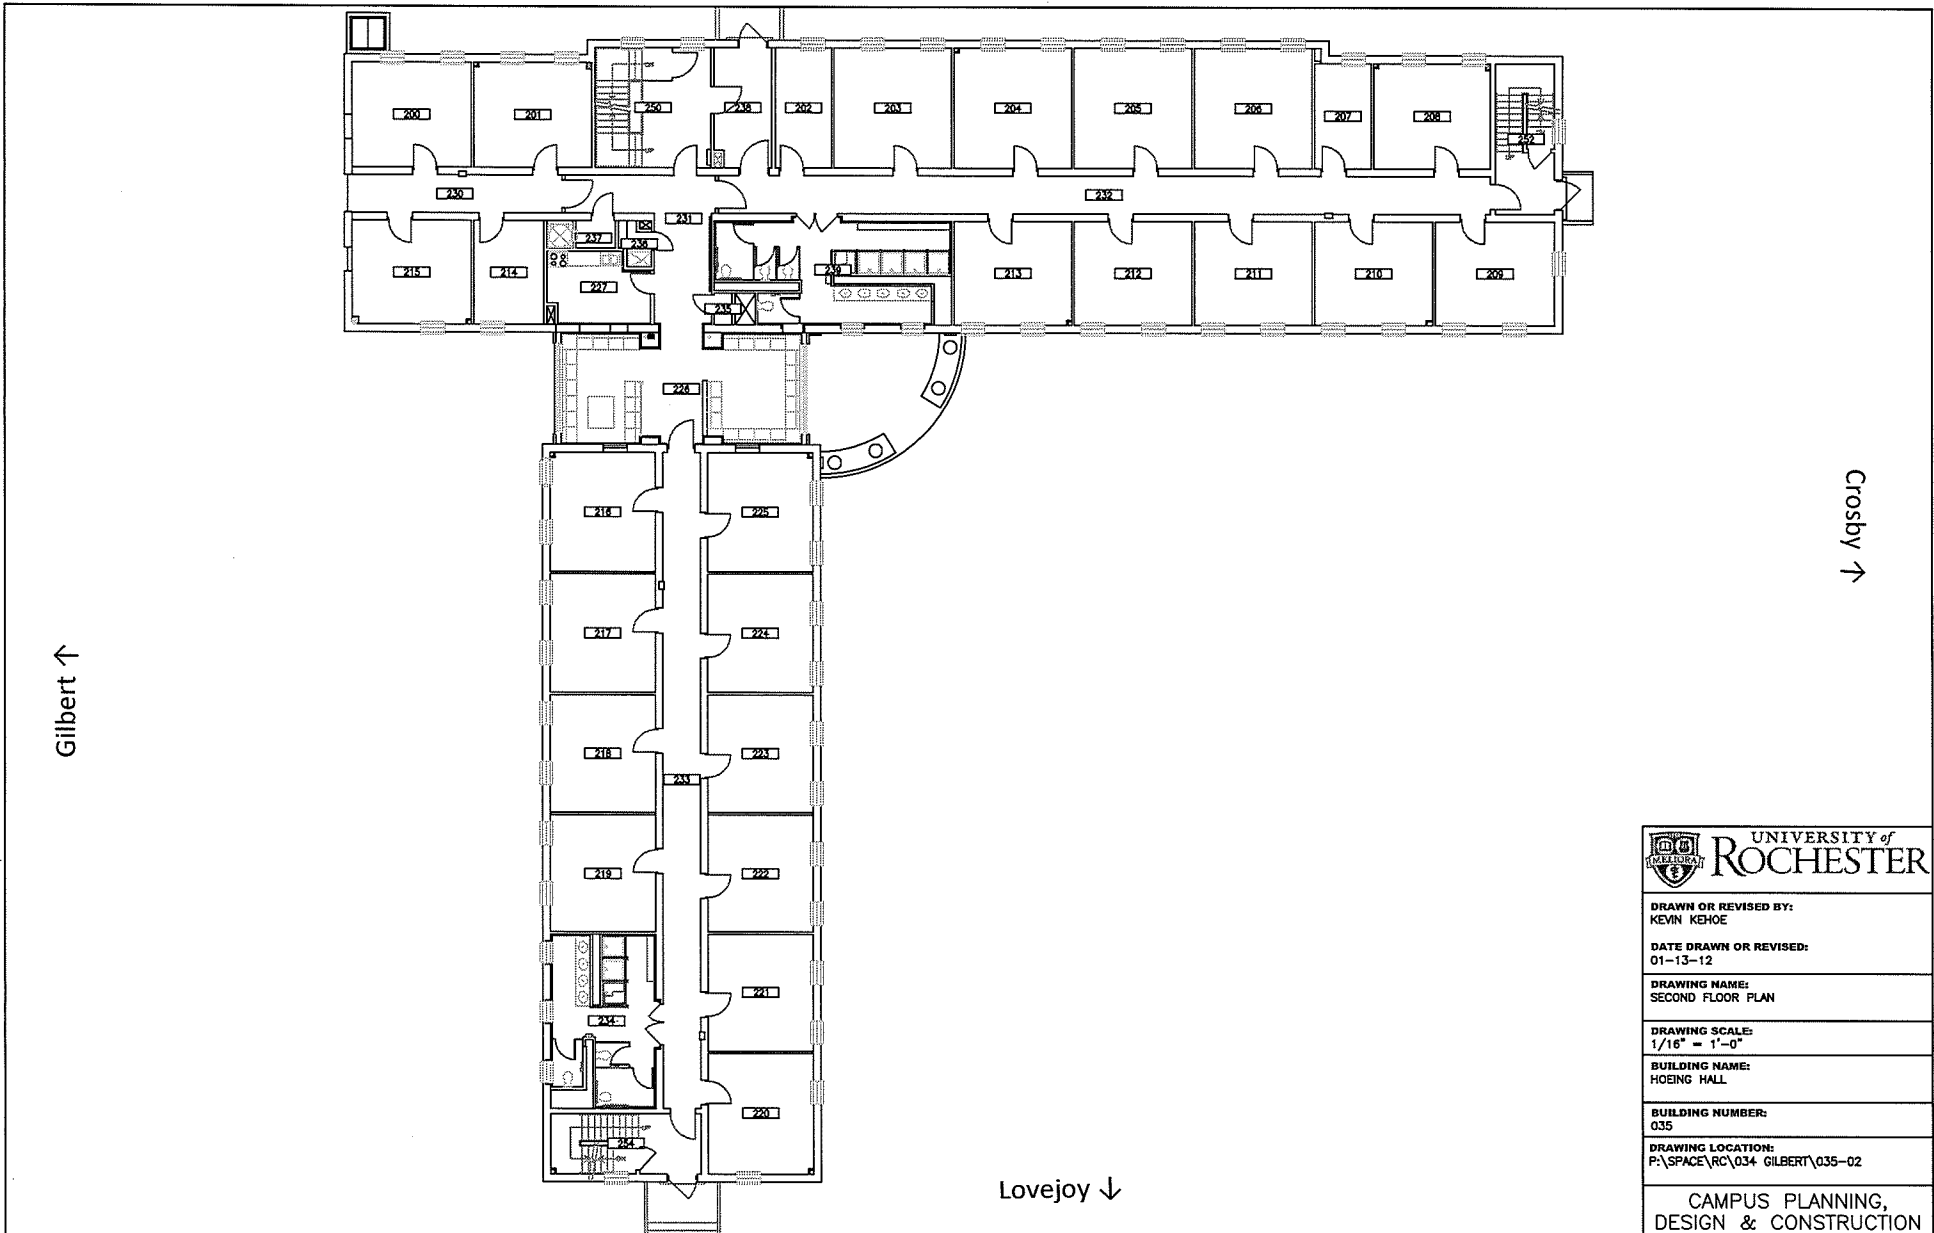

Gilbert ↑


Crosby ↓

Lovejoy ↓



UNIVERSITY of ROCHESTER <small>THE UNIVERSITY OF THE STATE OF NEW YORK</small>
DRAWN OR REVISED BY: KEVIN KEHOE
DATE DRAWN OR REVISED: 01-13-12
DRAWING NAME: SECOND FLOOR PLAN
DRAWING SCALE: $1/16" = 1'-0"$
BUILDING NAME: HOENG HALL
BUILDING NUMBER: 035
DRAWING LOCATION: P:\SPACE\RC\034 GILBERT\035-02
CAMPUS PLANNING, DESIGN & CONSTRUCTION

Faculty Road

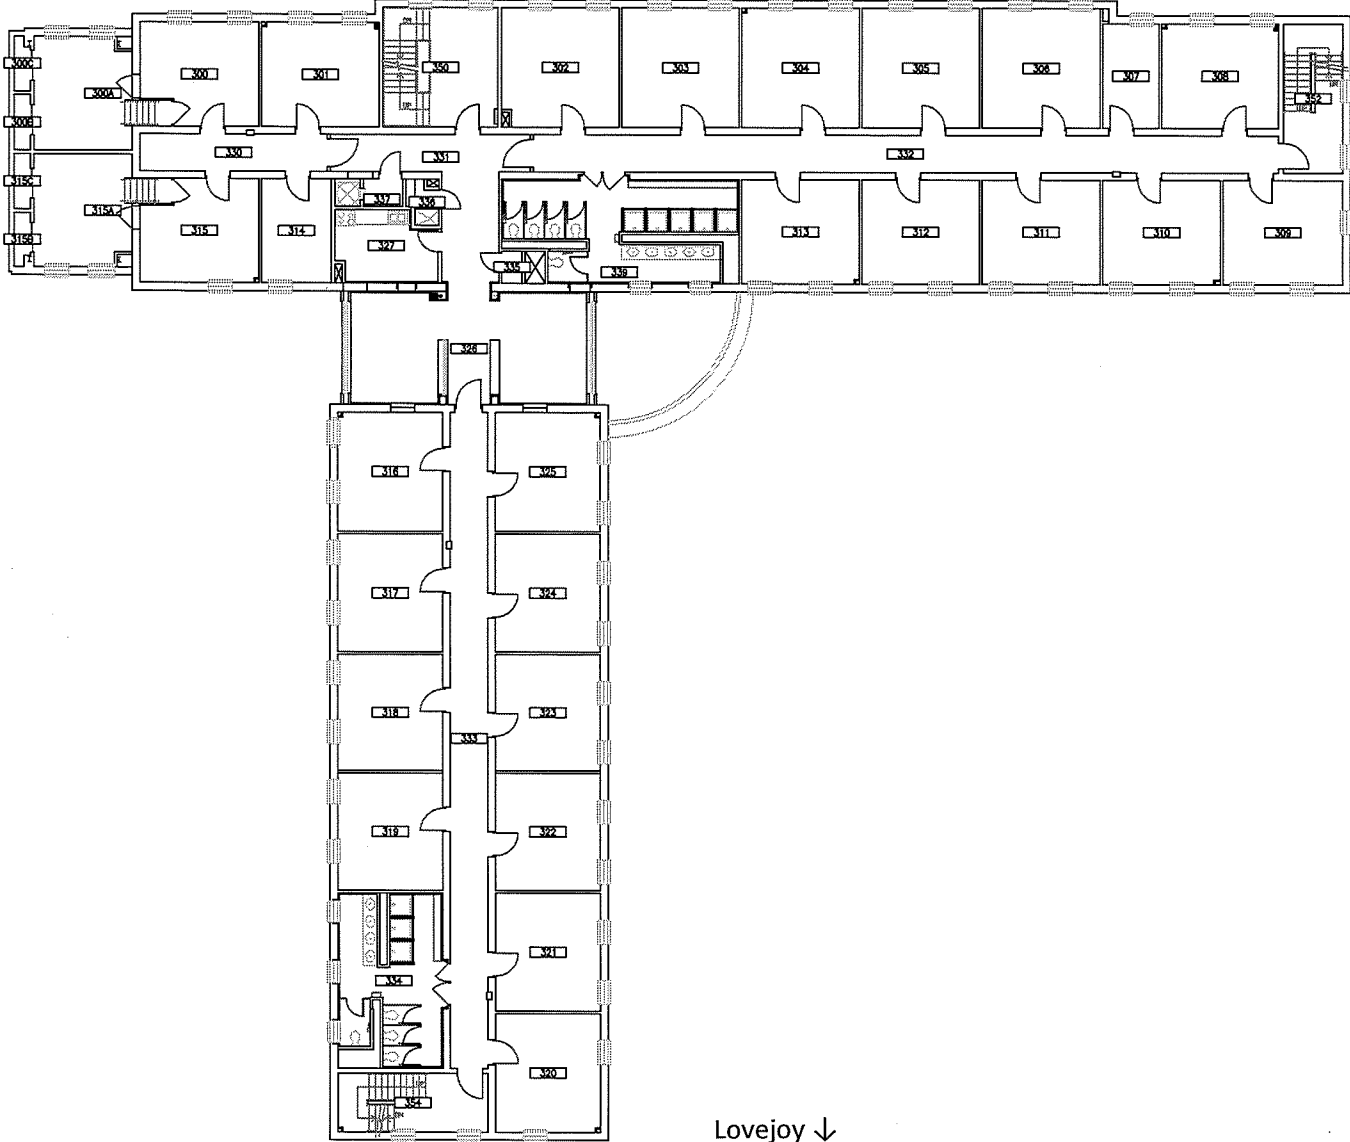

Gilbert ↑

Crosby ↓

Lovejoy ↓



UNIVERSITY of ROCHESTER
DRAWN OR REVISED BY: KEVIN KEHOE
DATE DRAWN OR REVISED: 01-13-12
DRAWING NAME: THIRD FLOOR PLAN
DRAWING SCALE: 1/16" = 1'-0"
BUILDING NAME: HOISING HALL
BUILDING NUMBER: 035
DRAWING LOCATION: P:\SPACE\RC\034 GILBERT\035-03
CAMPUS PLANNING, DESIGN & CONSTRUCTION

Faculty Road



Gilbert ↑

Crosby ↓

Lovejoy ↓



DRAWN OR REVISED BY: KEVIN KEHOE
DATE DRAWN OR REVISED: 01-13-12
DRAWING NAME: FOURTH FLOOR PLAN
DRAWING SCALE: 1/16" = 1'-0"
BUILDING NAME: HOEING HALL
BUILDING NUMBER: 035
DRAWING LOCATION: P:\SPACE\RC\034 GILBERT\035-04
CAMPUS PLANNING, DESIGN & CONSTRUCTION