


Lovejoy

Hoing ↑

Burton Hall

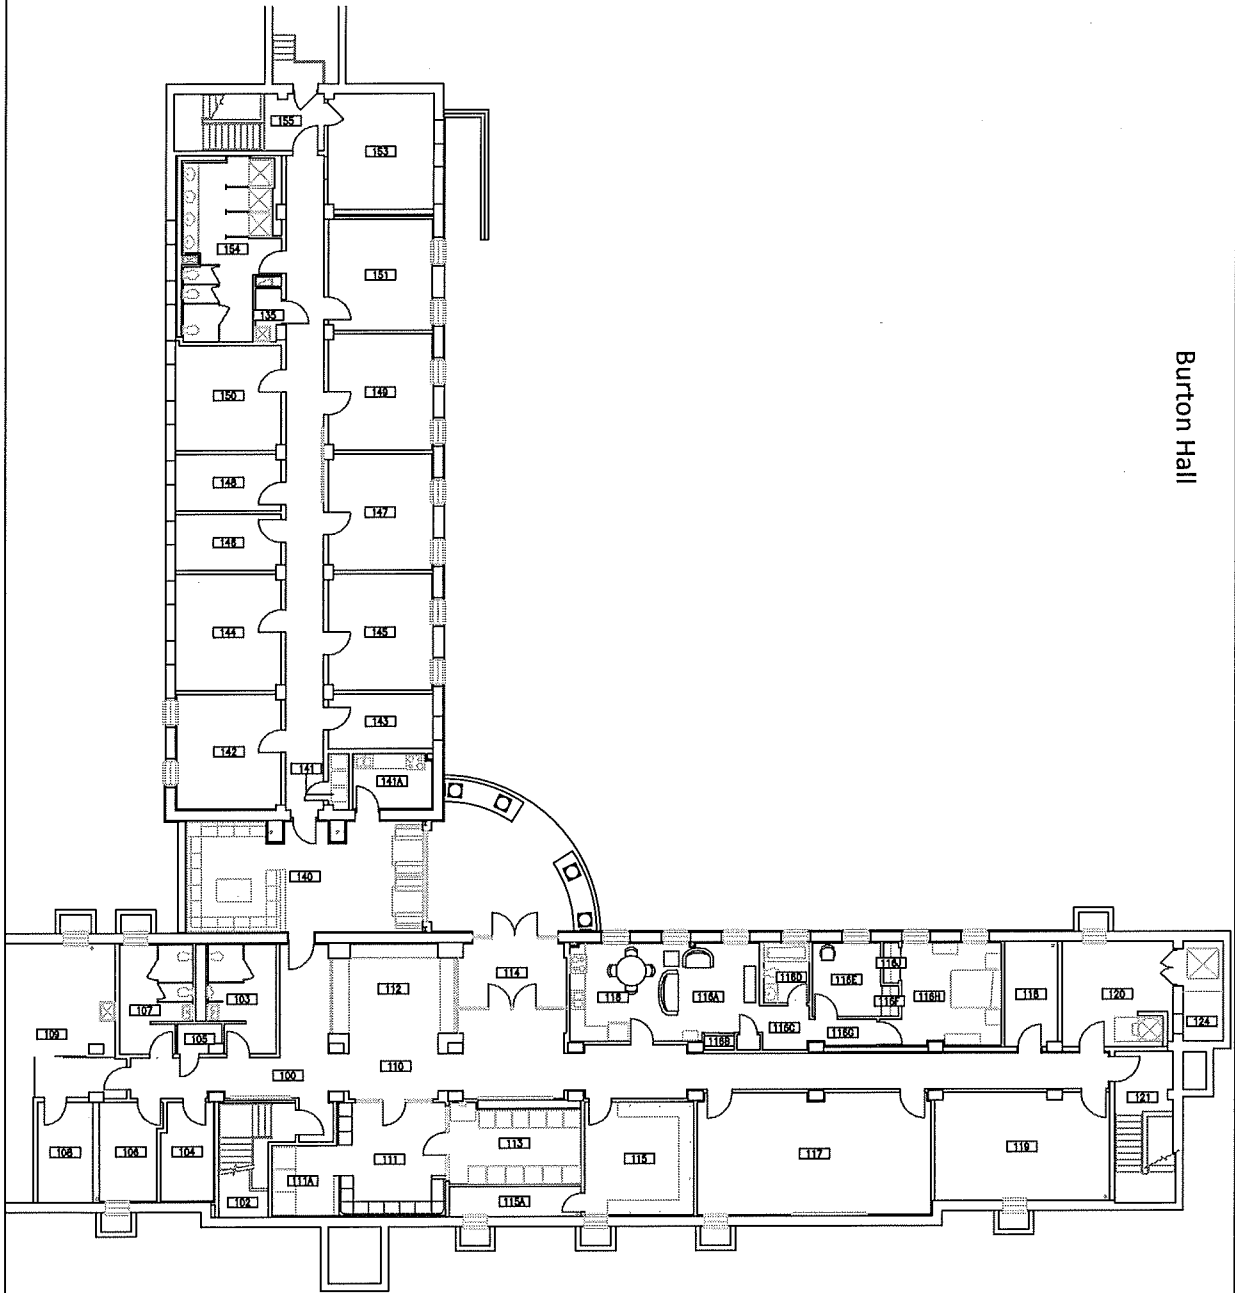

Fraternity Road



UNIVERSITY of
ROCHESTER

DRAWN OR REVISED BY:
KEVIN KEHOE

DATE DRAWN OR REVISED:
01-18-12

DRAWING NAME:
FIRST FLOOR PLAN

DRAWING SCALE:
1/16" = 1'-0"

BUILDING NAME:
LOVEJOY HALL


BUILDING NUMBER:
032

DRAWING LOCATION:
P:\SPACE\RC\032 LOVEJOY\032-01


CAMPUS PLANNING, DESIGN & CONSTRUCTION

Hoeing ↑

Burton Hall

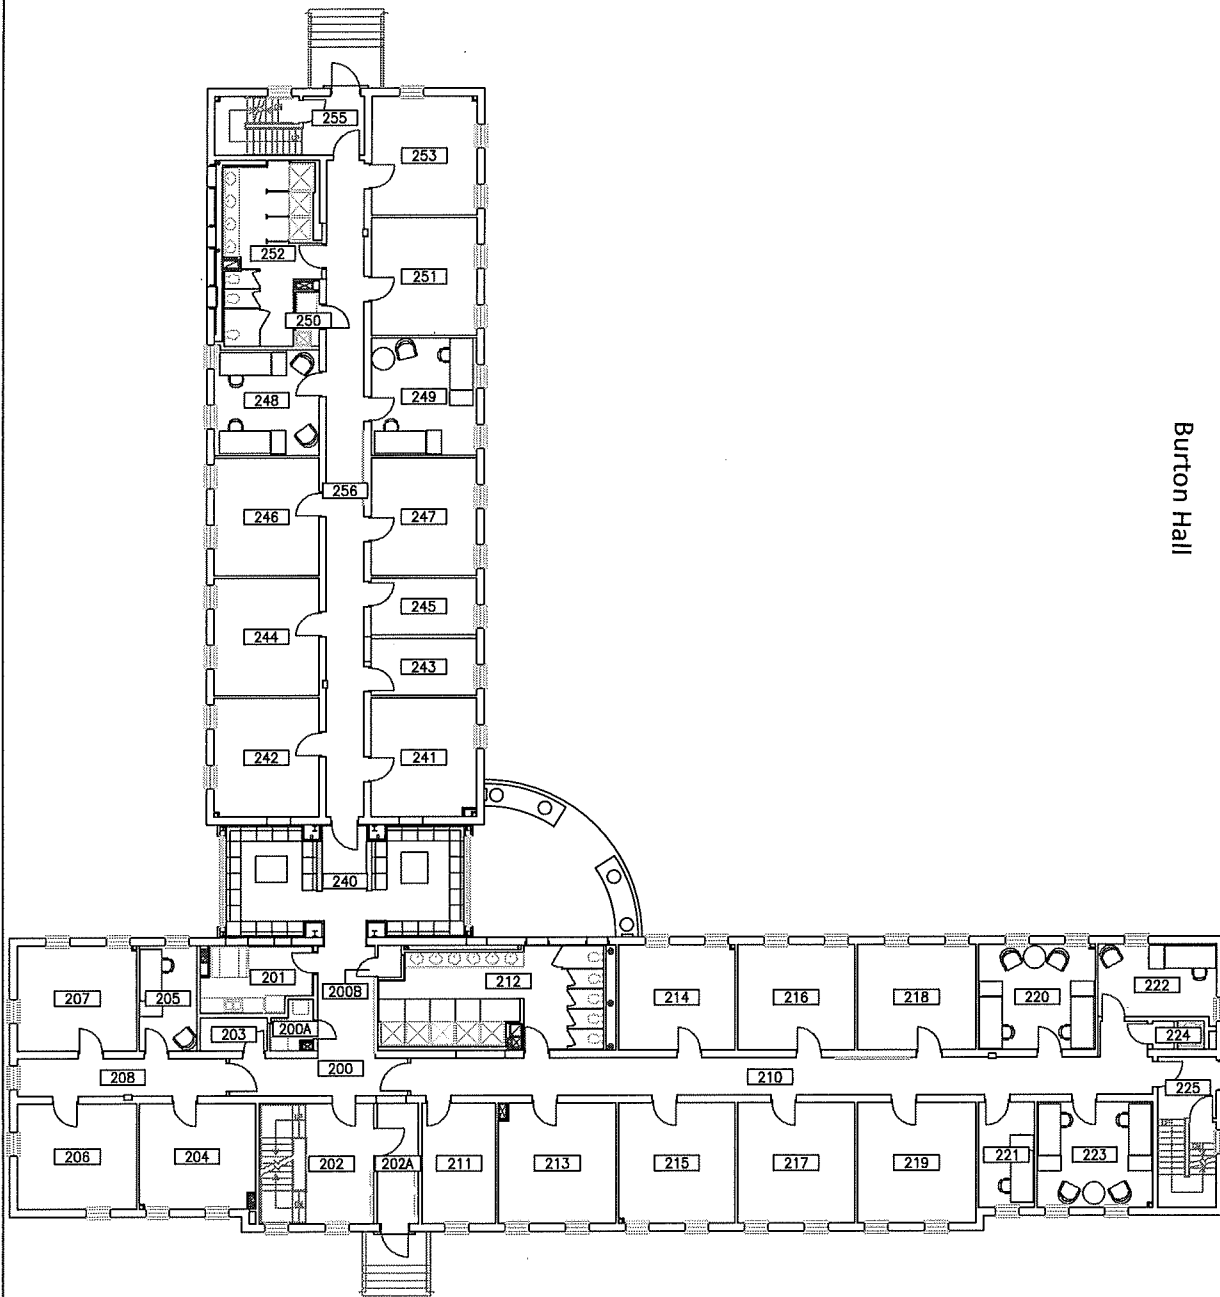


Fraternity Road


 UNIVERSITY of ROCHESTER	DRAWN OR REVISED BY: KEVIN KEHOE DATE DRAWN OR REVISED: 01-18-12	DRAWING NAME: SECOND FLOOR PLAN DRAWING SCALE: 1/16" = 1'-0"	BUILDING NAME: LOVEJOY HALL BUILDING NUMBER: 032	DRAWING LOCATION: P:\SPACE\RC\032 LOVEJOY\032-02 CAMPUS PLANNING, DESIGN & CONSTRUCTION
--	---	---	---	---

Hoing ↑

Burton Hall

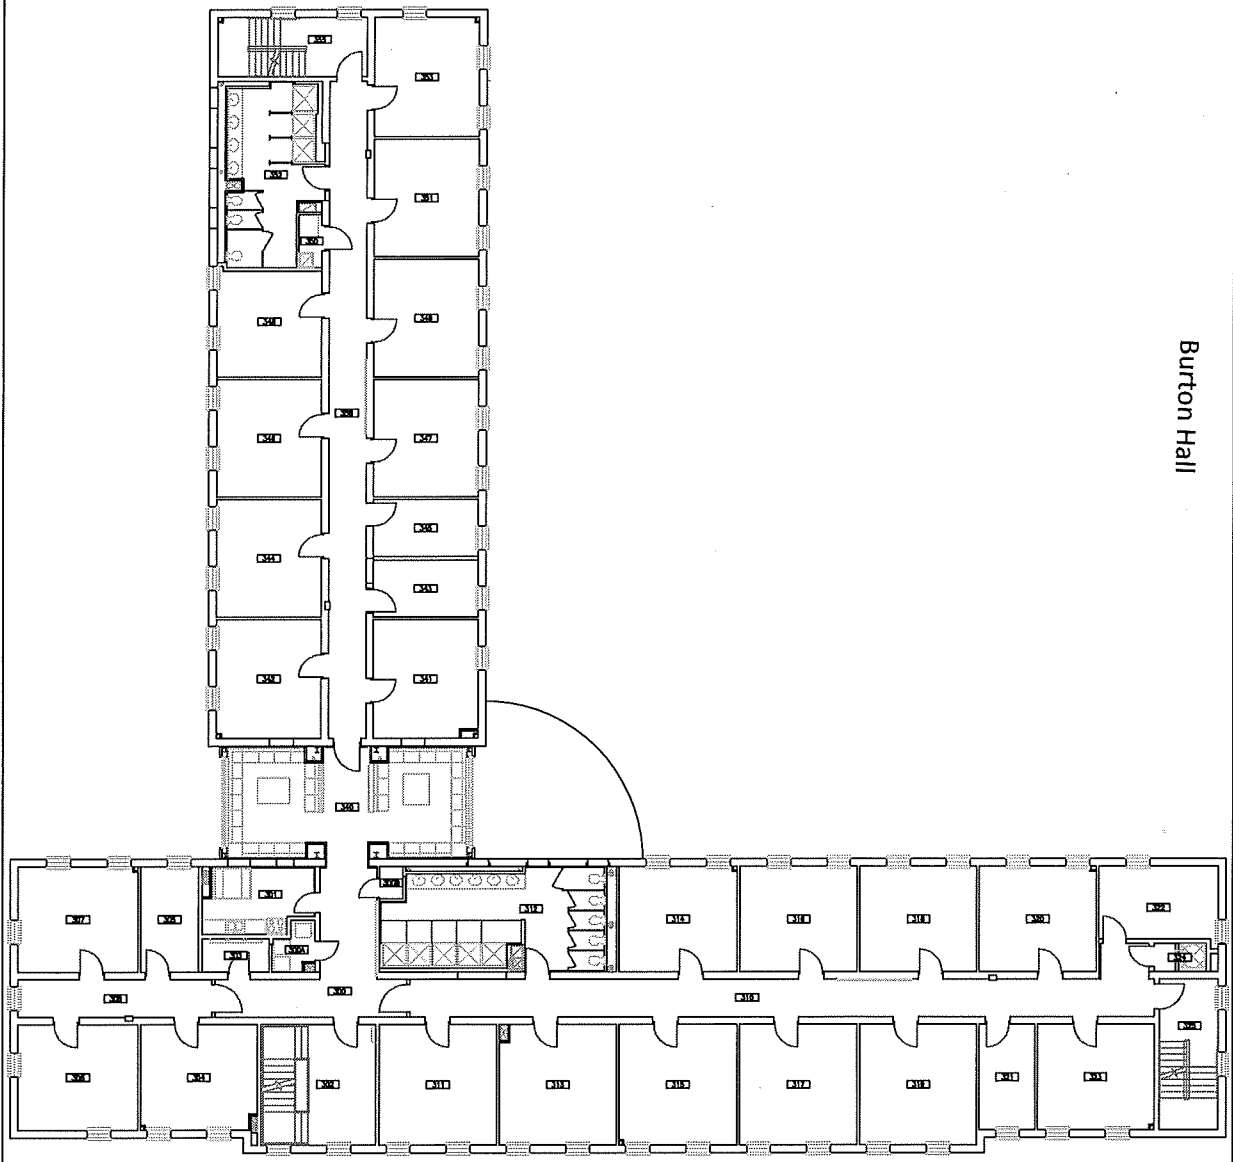


Fraternity Road


 UNIVERSITY of ROCHESTER	DRAWN OR REVISED BY: KEVIN KEHOE	DRAWING NAME: THIRD FLOOR PLAN	BUILDING NAME: LOVEJOY HALL	DRAWING LOCATION: P:\SPACE\RC\032 LOVEJOY\032-03
	DATE DRAWN OR REVISED: 01-18-12	DRAWING SCALE: 1/16" = 1'-0"	BUILDING NUMBER: 032	CAMPUS PLANNING, DESIGN & CONSTRUCTION

Hoeing ↑

Burton Hall

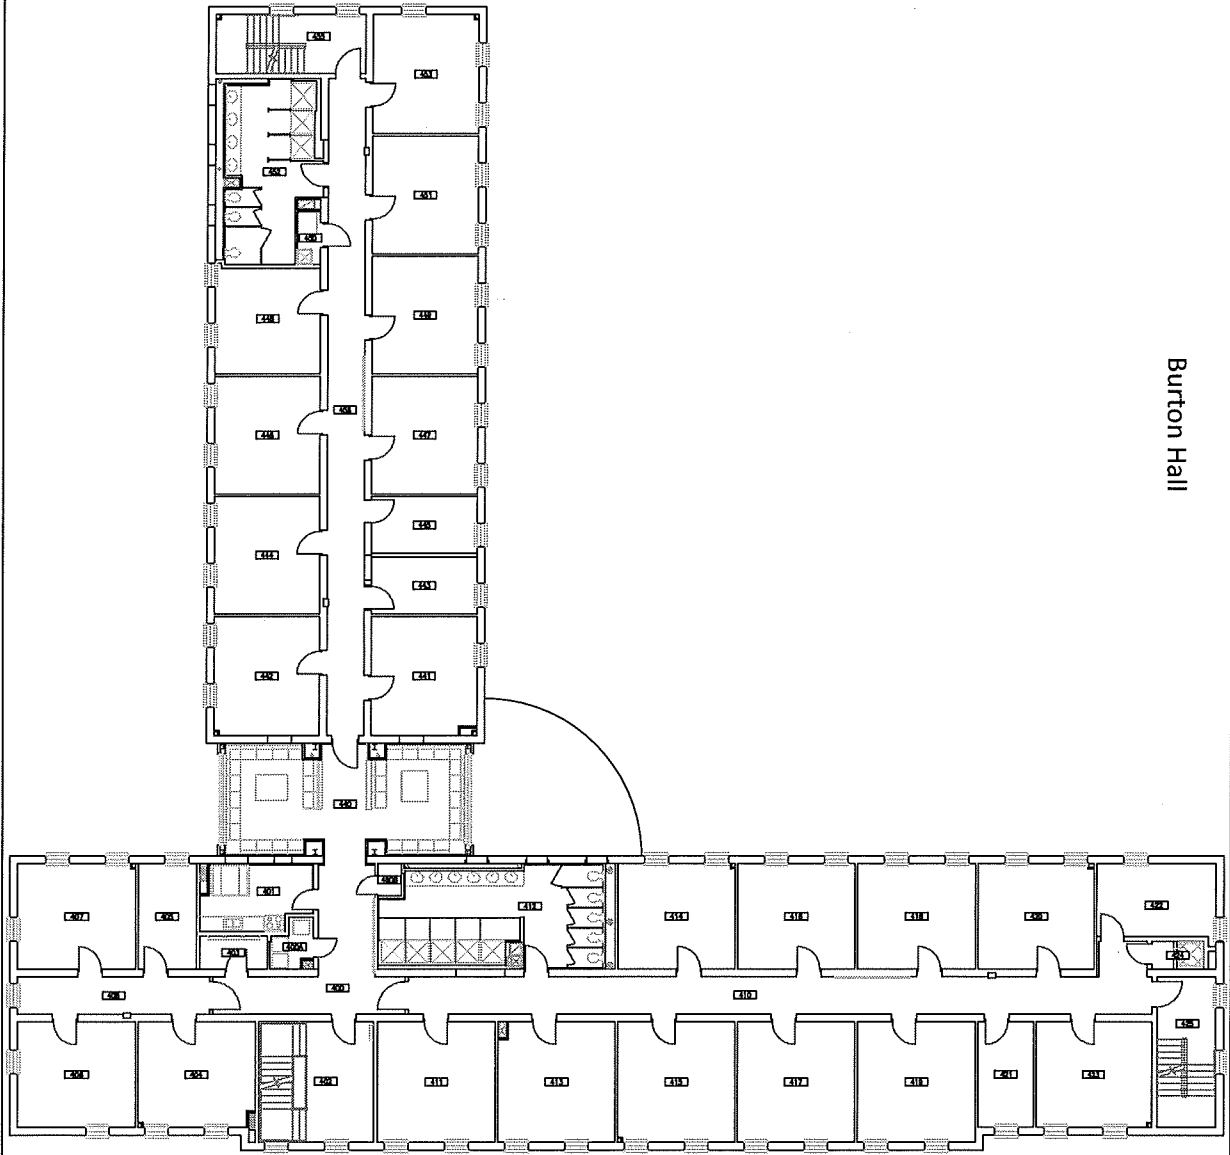

Fraternity Road

 UNIVERSITY of ROCHESTER	DRAWN OR REVISED BY: KEVIN KEHOE	DRAWING NAME: FOURTH FLOOR PLAN	BUILDING NAME: LOVEJOY HALL	DRAWING LOCATION: P:\SPACE\RC\032 LOVEJOY\032-04
	DATE DRAWN OR REVISED: 01-18-12	DRAWING SCALE: 1/18" = 1'-0"	BUILDING NUMBER: 032	CAMPUS PLANNING, DESIGN & CONSTRUCTION