


Jackson Court ↑

Fauver Stadium ↑

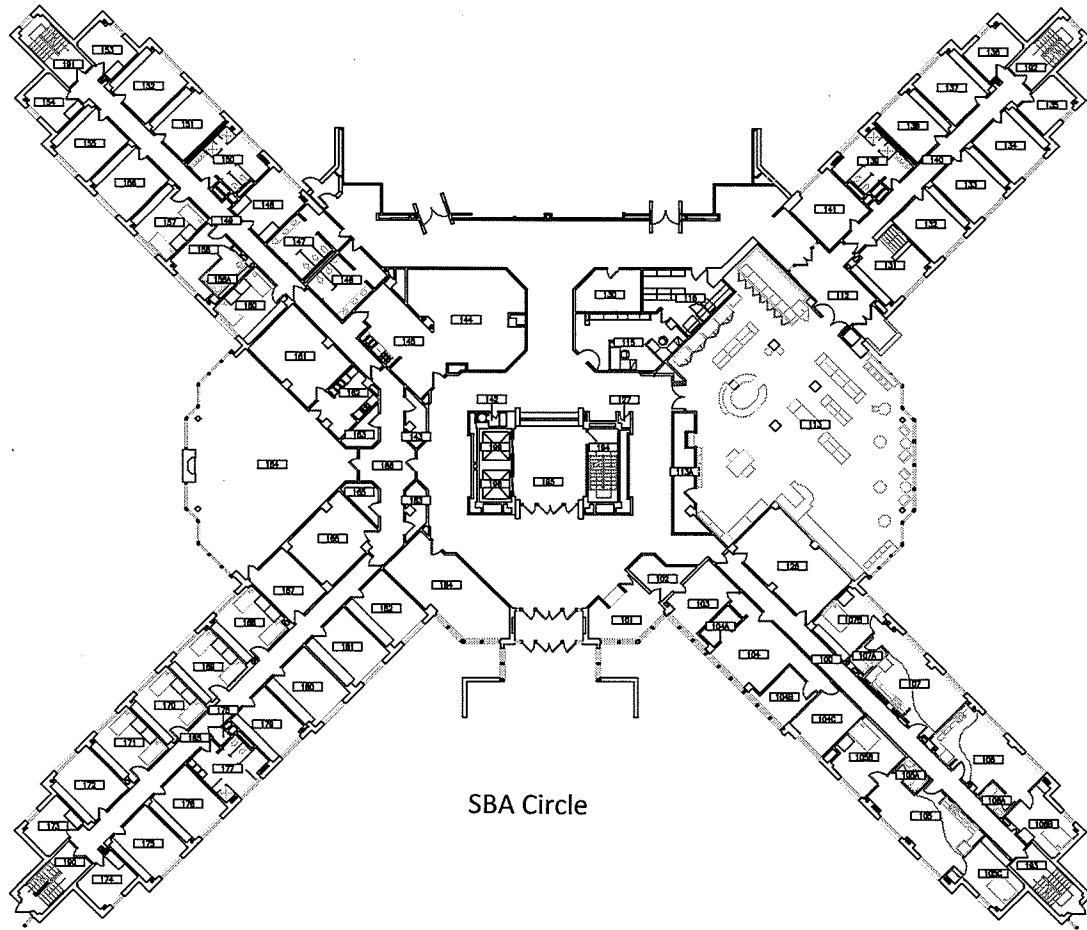

SBA Circle



DRAWN OR REVISED BY:
KEVIN KEHOE

DATE DRAWN OR REVISED:
01-13-12

DRAWING NAME:
FIRST FLOOR PLAN

DRAWING SCALE:
1" = 30'-0"

BUILDING NAME:
SUSAN B. ANTHONY

BUILDING NUMBER:
042


DRAWING LOCATION:
P:\SPACE\RC\042 SBA\042-01

CAMPUS PLANNING,
DESIGN & CONSTRUCTION

SBA

Jackson Court ↑

Fauver Stadium ↑

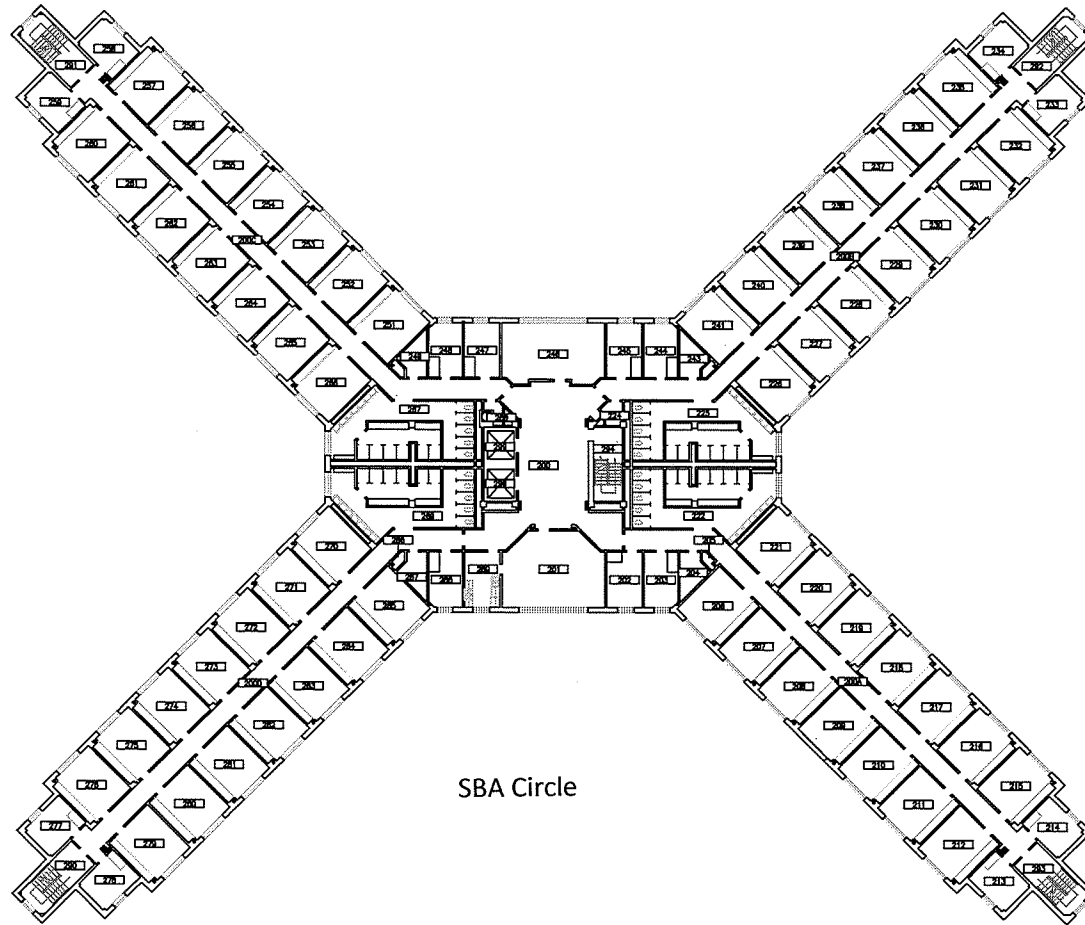

SBA Circle



DRAWN OR REVISED BY:
KEVIN KEHOE

DATE DRAWN OR REVISED:
01-13-12

DRAWING NAME:
SECOND FLOOR PLAN

DRAWING SCALE:
1" = 30'-0"

BUILDING NAME:
SUSAN B. ANTHONY


BUILDING NUMBER:
042

DRAWING LOCATION:
P:\SPACE\RC\042 SBA\042-02


CAMPUS PLANNING,
DESIGN & CONSTRUCTION

Jackson Court ↑

Fauver Stadium ↑

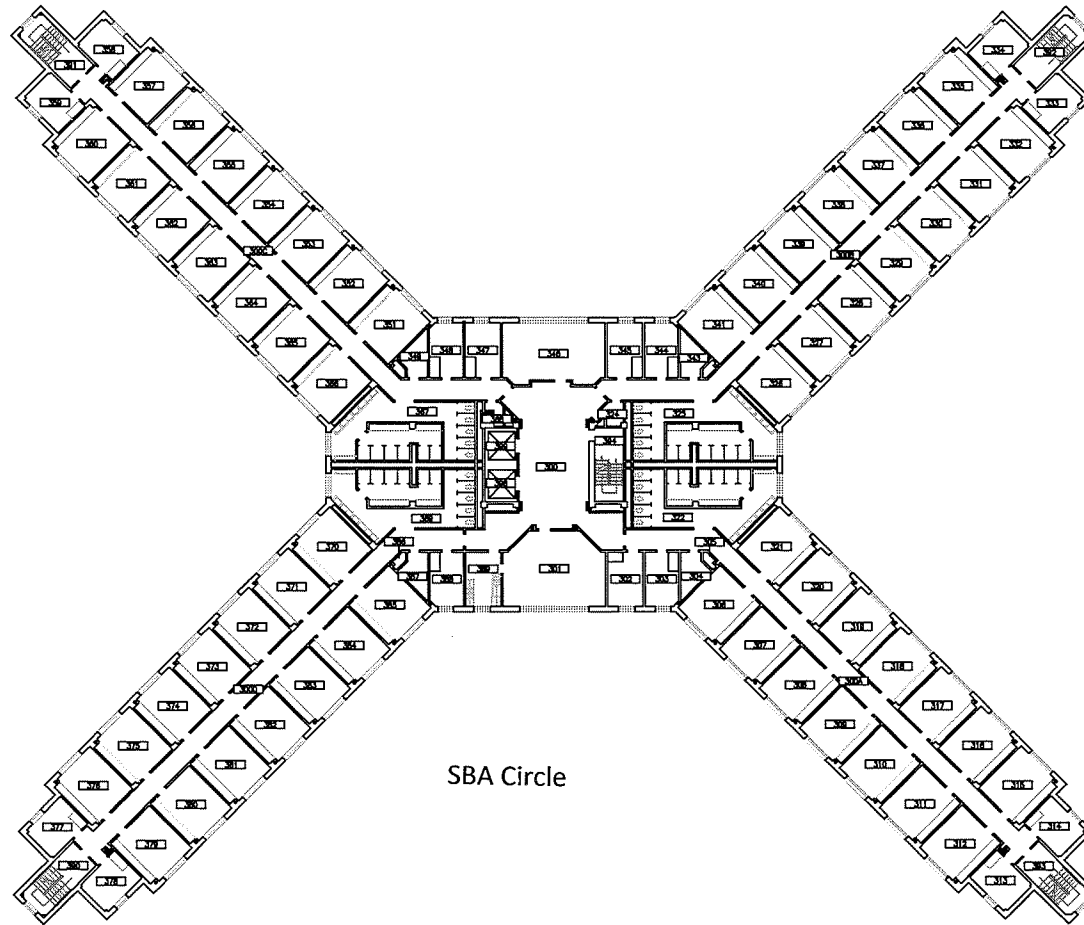


SBA Circle

| |
|--|
|  UNIVERSITY of ROCHESTER |
| DRAWN OR REVISED BY: KEVIN KEHOE |
| DATE DRAWN OR REVISED: 01-13-12 |
| DRAWING NAME: THIRD FLOOR PLAN |
| DRAWING SCALE: 1" = 30'-0" |
| BUILDING NAME: SUSAN B. ANTHONY |
| BUILDING NUMBER: 042 |
| DRAWING LOCATION: P:\SPACE\RC\042 SBA\042-03 |
| CAMPUS PLANNING, DESIGN & CONSTRUCTION |

Jackson Court ↑

Fauver Stadium ↑

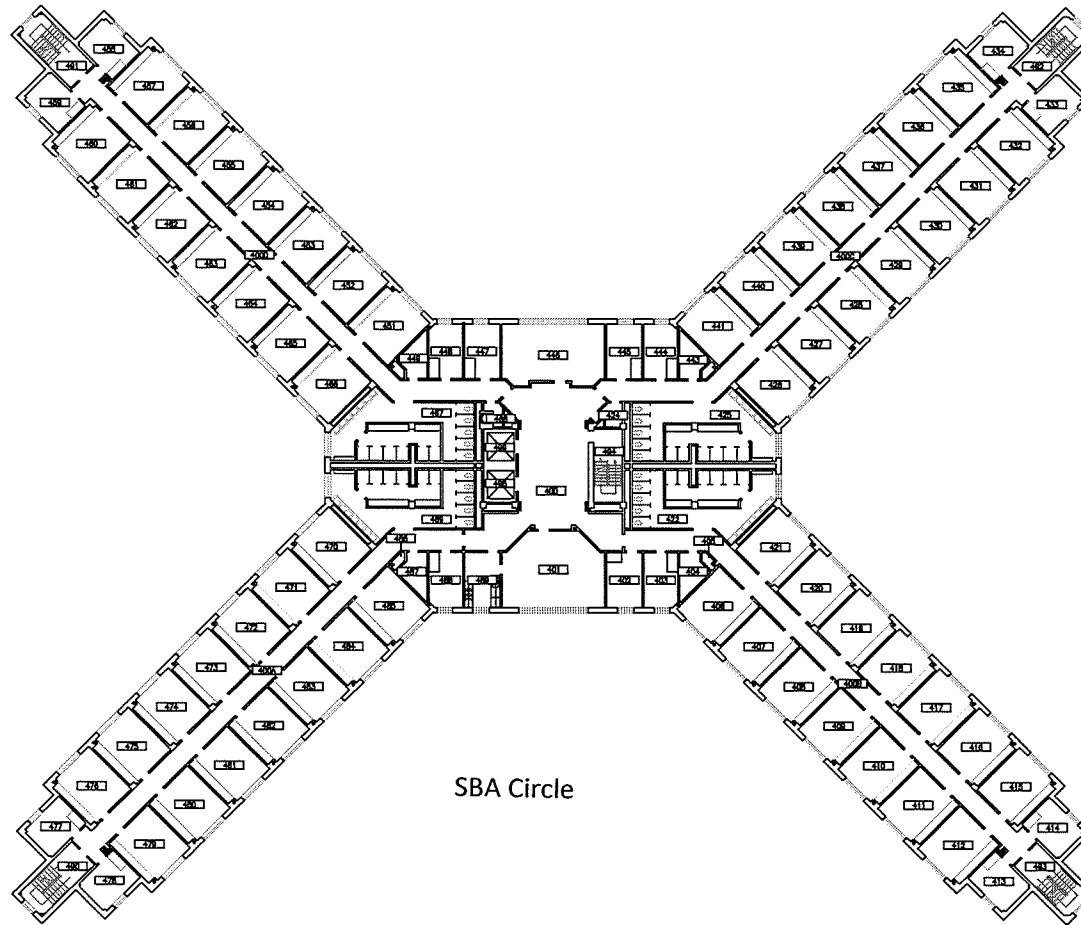

SBA Circle



DRAWN OR REVISED BY:
KEVIN KEHOE

DATE DRAWN OR REVISED:
01-13-12

DRAWING NAME:
FOURTH FLOOR PLAN

DRAWING SCALE:
1" = 30'-0"

BUILDING NAME:
SUSAN B. ANTHONY


BUILDING NUMBER:
042

DRAWING LOCATION:
P:\SPACE\RC\042 SBA\042-04

CAMPUS PLANNING,
DESIGN & CONSTRUCTION

Jackson Court ↑

Fauver Stadium ↑

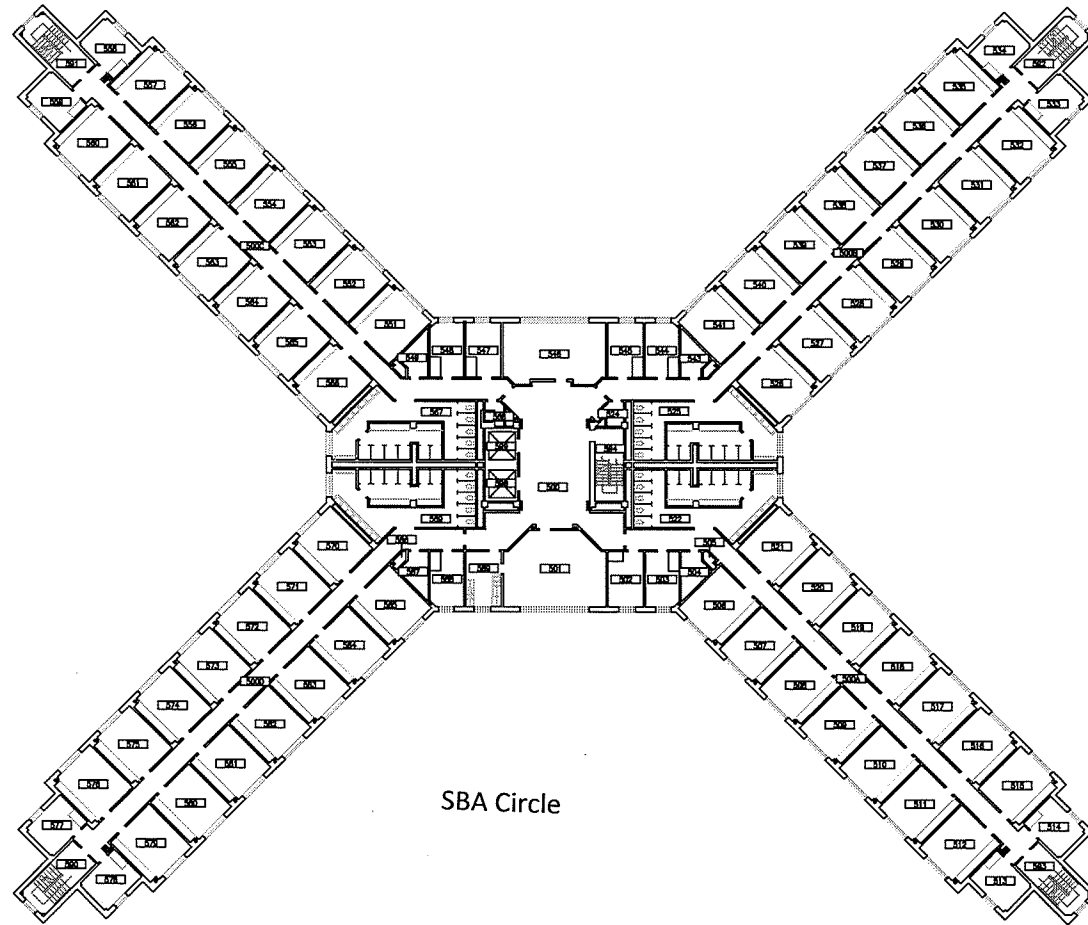

SBA Circle



DRAWN OR REVISED BY:
KEVIN KEHOE

DATE DRAWN OR REVISED:
01-13-12

DRAWING NAME:
FIFTH FLOOR PLAN

DRAWING SCALE:
1" = 30'-0"

BUILDING NAME:
SUSAN B. ANTHONY


BUILDING NUMBER:
042

DRAWING LOCATION:
P:\SPACE\RC\042 SBA\042-05


CAMPUS PLANNING,
DESIGN & CONSTRUCTION

Jackson Court ↑

Fauver Stadium ↑

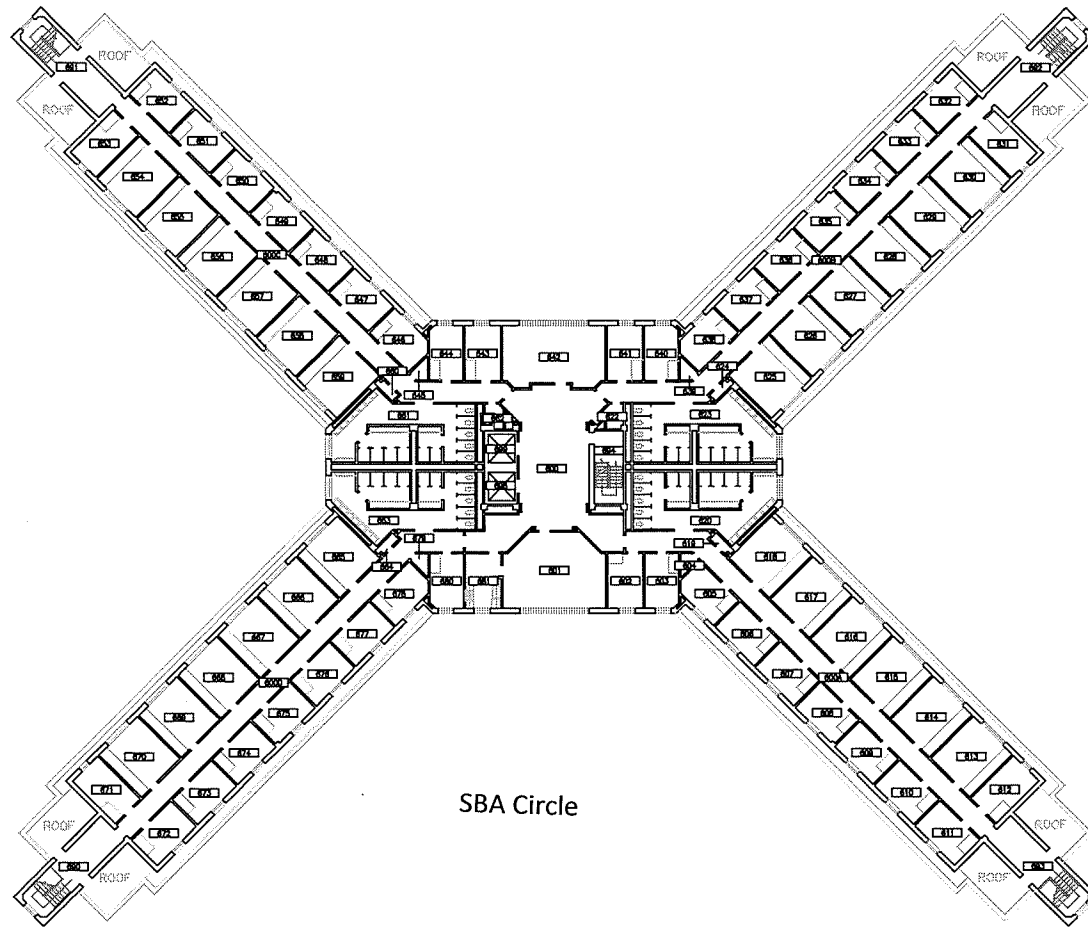



SBA Circle

| |
|--|
|  UNIVERSITY of ROCHESTER |
| DRAWN OR REVISED BY: KEVIN KEHOE |
| DATE DRAWN OR REVISED: 01-13-12 |
| DRAWING NAME: SIXTH FLOOR PLAN |
| DRAWING SCALE: 1" = 30'-0" |
| BUILDING NAME: SUSAN B. ANTHONY |
| BUILDING NUMBER: 042 |
| DRAWING LOCATION: P:\SPACE\RC\042_SBA\042-06 |
| CAMPUS PLANNING, DESIGN & CONSTRUCTION |

Jackson Court ↑

Fauver Stadium ↑

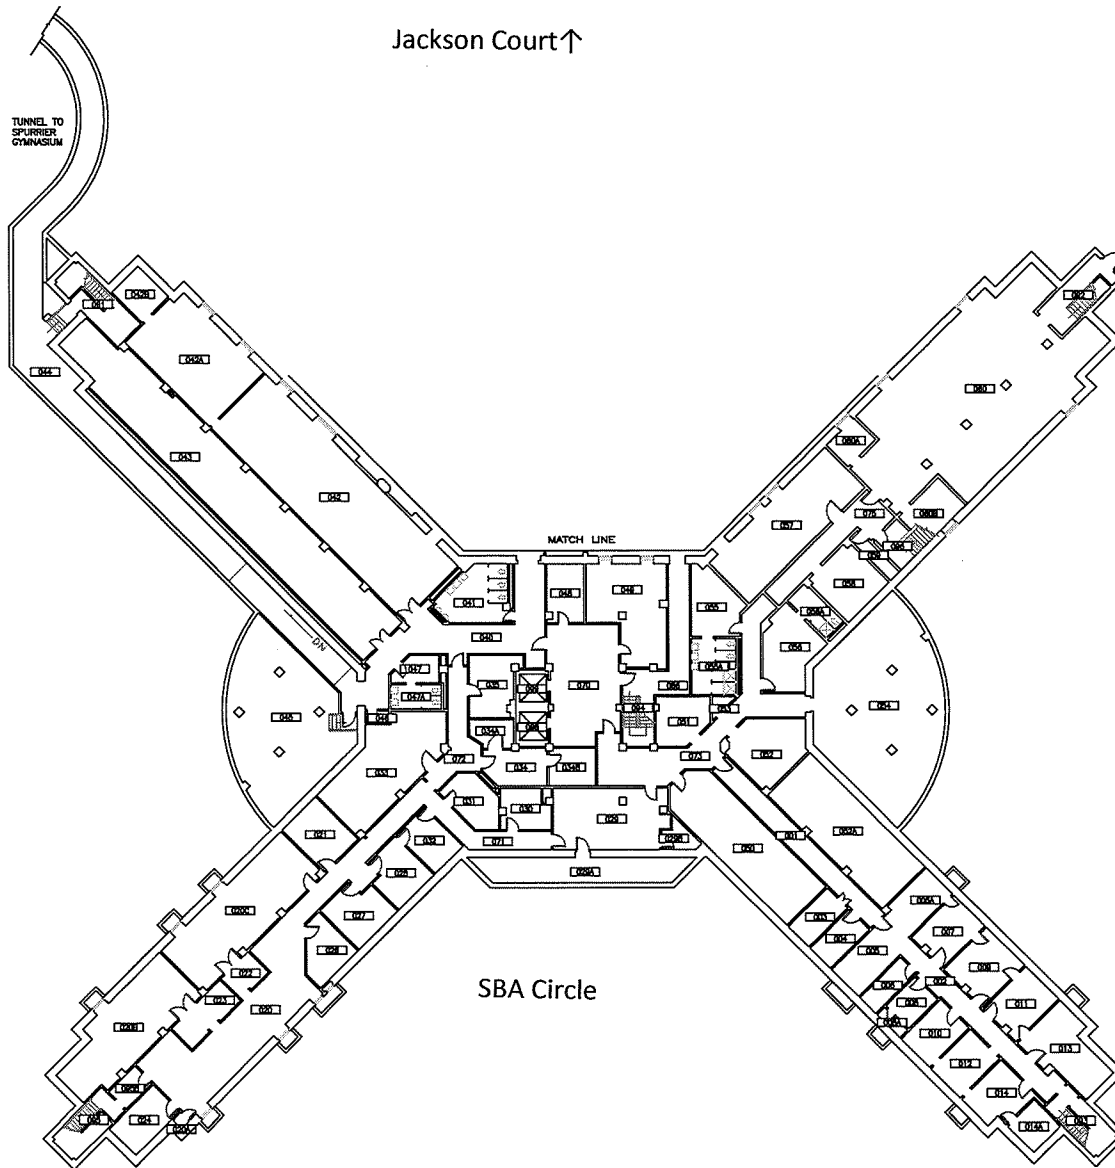

| |
|--|
|  UNIVERSITY of ROCHESTER |
| DRAWN OR REVISED BY: KEVIN KEHOE |
| DATE DRAWN OR REVISED: 01-13-12 |
| DRAWING NAME: BASEMENT FLOOR PLAN |
| DRAWING SCALE: 1" = 30'-0" |
| BUILDING NAME: SUSAN B. ANTHONY |
| BUILDING NUMBER: 042 |
| DRAWING LOCATION: P:\SPACE\RC\042 SBA\042-B |
| CAMPUS PLANNING, DESIGN & CONSTRUCTION |