


Gilbert ↑

Lovejoy ↑

Wilson Blvd.

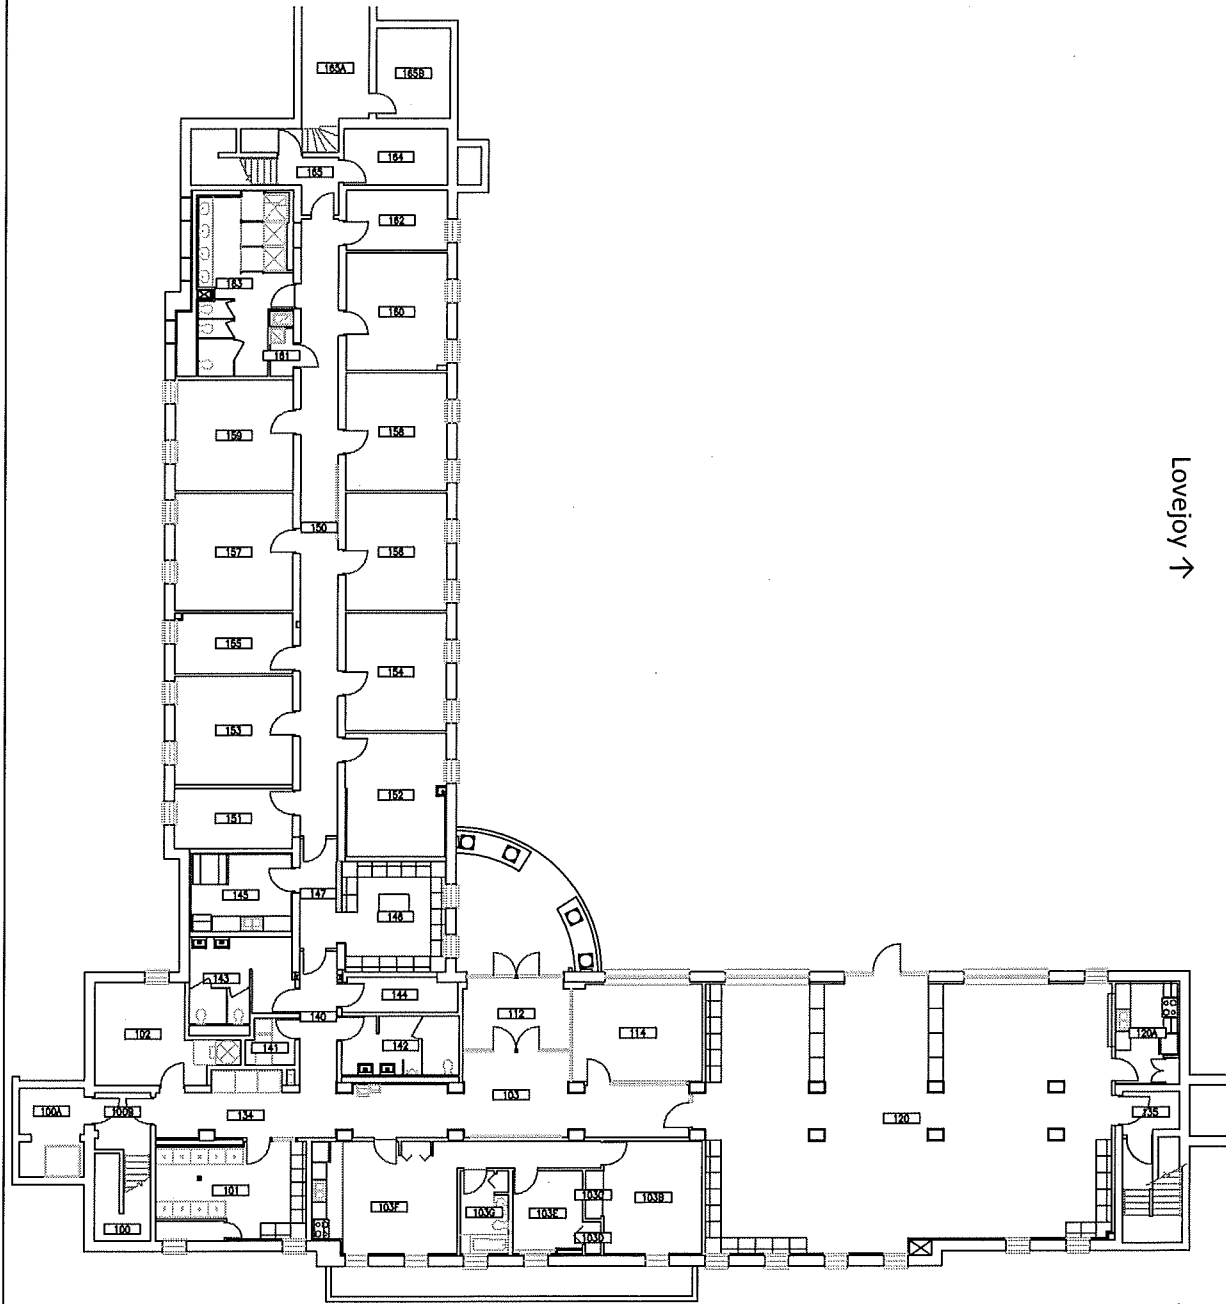

Fraternity Road



UNIVERSITY of
ROCHESTER

DRAWN OR REVISED BY:
KEYIN KEHOE

DATE DRAWN OR REVISED:
01-18-12

DRAWING NAME:
FIRST FLOOR PLAN

DRAWING SCALE:
1/16" = 1'-0"

BUILDING NAME:
TIERNAN HALL

BUILDING NUMBER:
031

DRAWING LOCATION:
P:\SPACE\RC\031 TIERNAN\031-01


CAMPUS PLANNING, DESIGN & CONSTRUCTION

Tiernan

Gilbert ↑

Lovejoy ↑

Wilson Blvd.

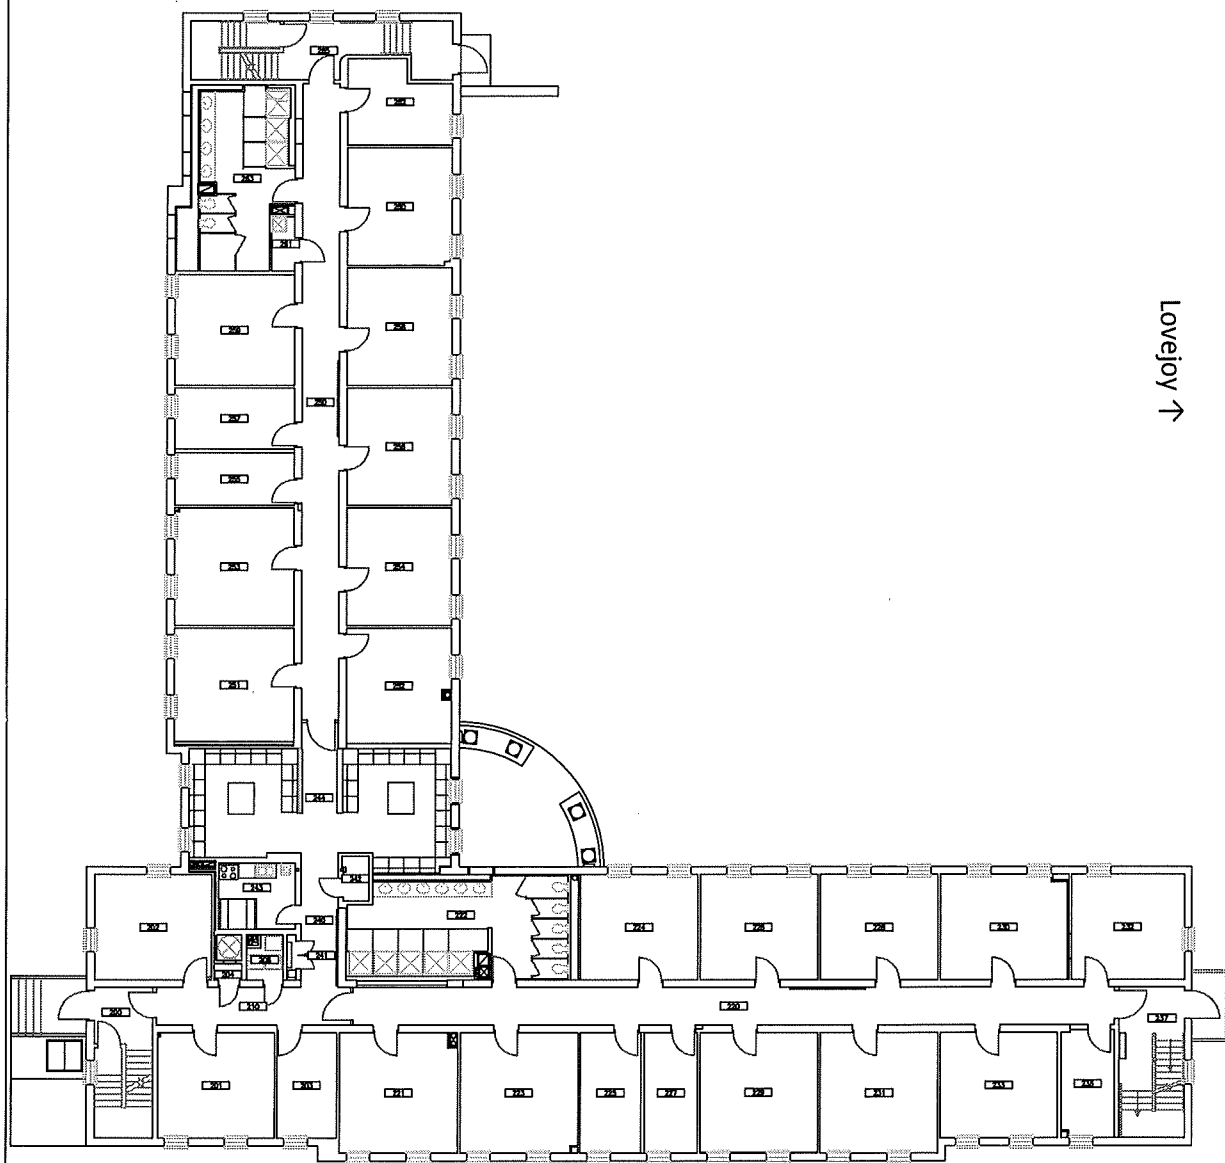

Fraternity Road



DRAWN OR REVISED BY:
KEVIN KEHOE

DATE DRAWN OR REVISED:
01-18-12

DRAWING NAME:
SECOND FLOOR PLAN

DRAWING SCALE:
1/16" = 1'-0"

BUILDING NAME:
TIERNAN HALL

BUILDING NUMBER:
031


DRAWING LOCATION:
P:\SPACE\RC\031 TIERNAN\031-02

CAMPUS PLANNING, DESIGN & CONSTRUCTION

Gilbert ↑

Wilson Blvd.

Lovejoy ↓

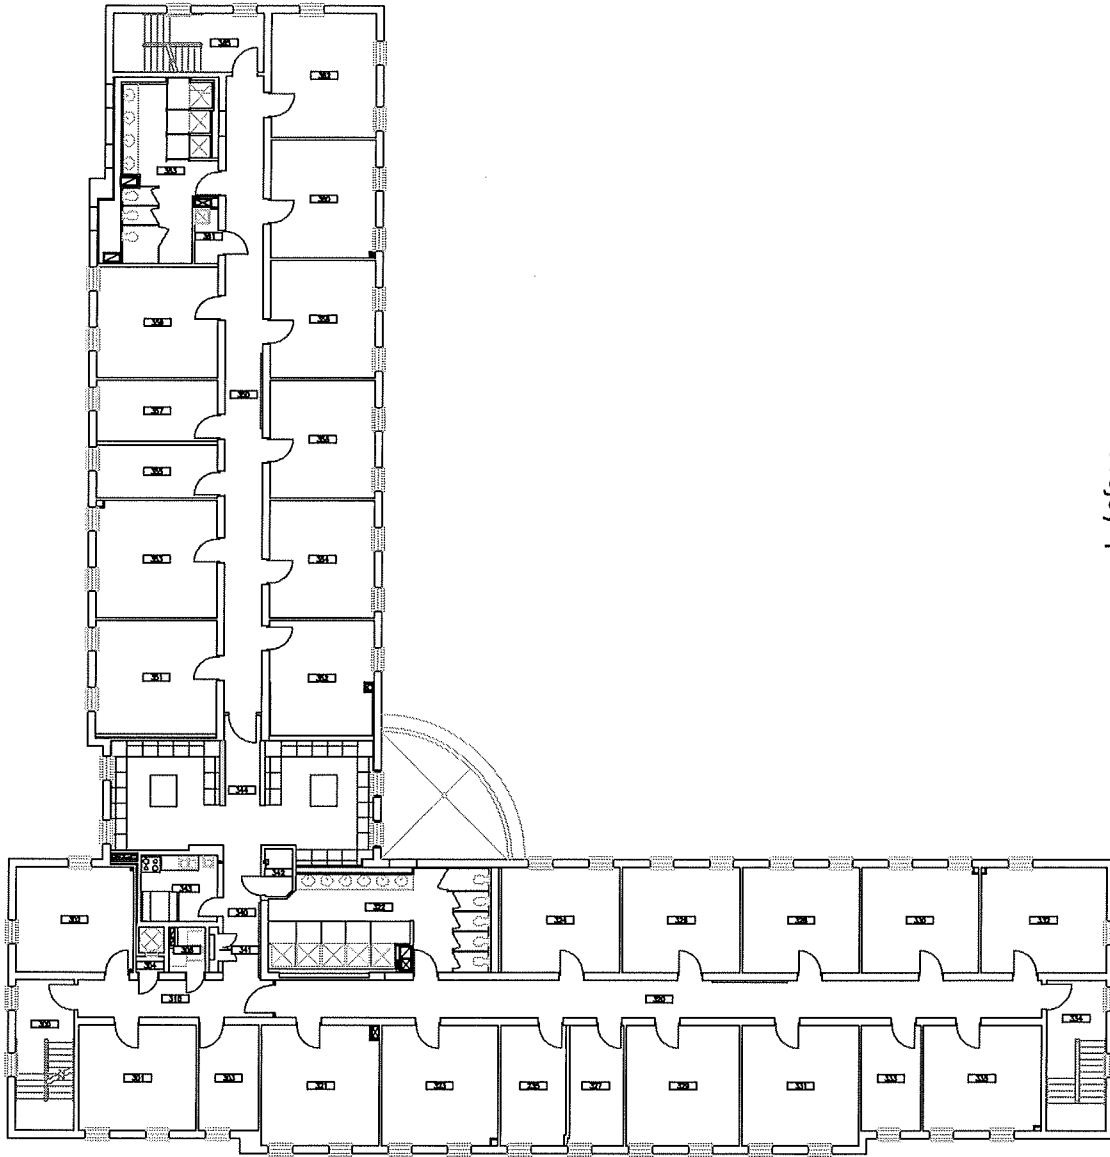

Fraternity Road



UNIVERSITY of
ROCHESTER

DRAWN OR REVISED BY:
KEVIN KEHOE

DATE DRAWN OR REVISED:
01-18-12

DRAWING NAME:
THIRD FLOOR PLAN

DRAWING SCALE:
1/16" = 1'-0"

BUILDING NAME:
TIERNAN HALL

BUILDING NUMBER:
031


DRAWING LOCATION:
P:\SPACE\RC\031 TIERNAN\031-03

CAMPUS PLANNING, DESIGN & CONSTRUCTION

Gilbert ↑

Lovejoy ↑

Wilson Blvd.

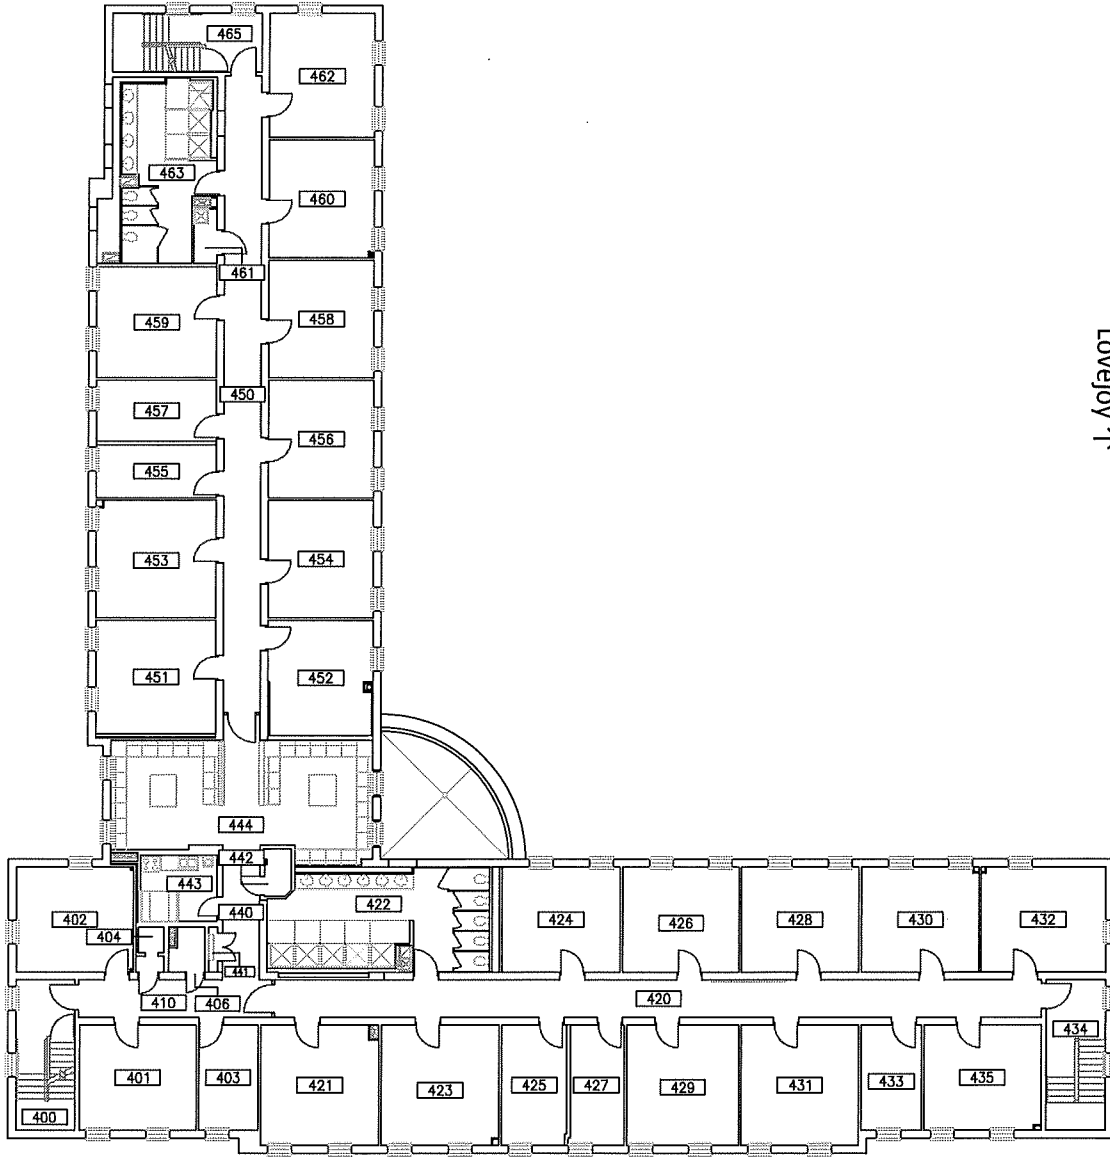

Fraternity Road



UNIVERSITY of
ROCHESTER

DRAWN OR REVISED BY:
KEYIN KEHOE

DATE DRAWN OR REVISED:
01-18-12

DRAWING NAME:
FOURTH FLOOR PLAN

DRAWING SCALE:
1/16" = 1'-0"

BUILDING NAME:
TIERNAN HALL

BUILDING NUMBER:
031

DRAWING LOCATION:
P:\SPACE\RC\031 TIERNAN\031-04

CAMPUS PLANNING, DESIGN & CONSTRUCTION